

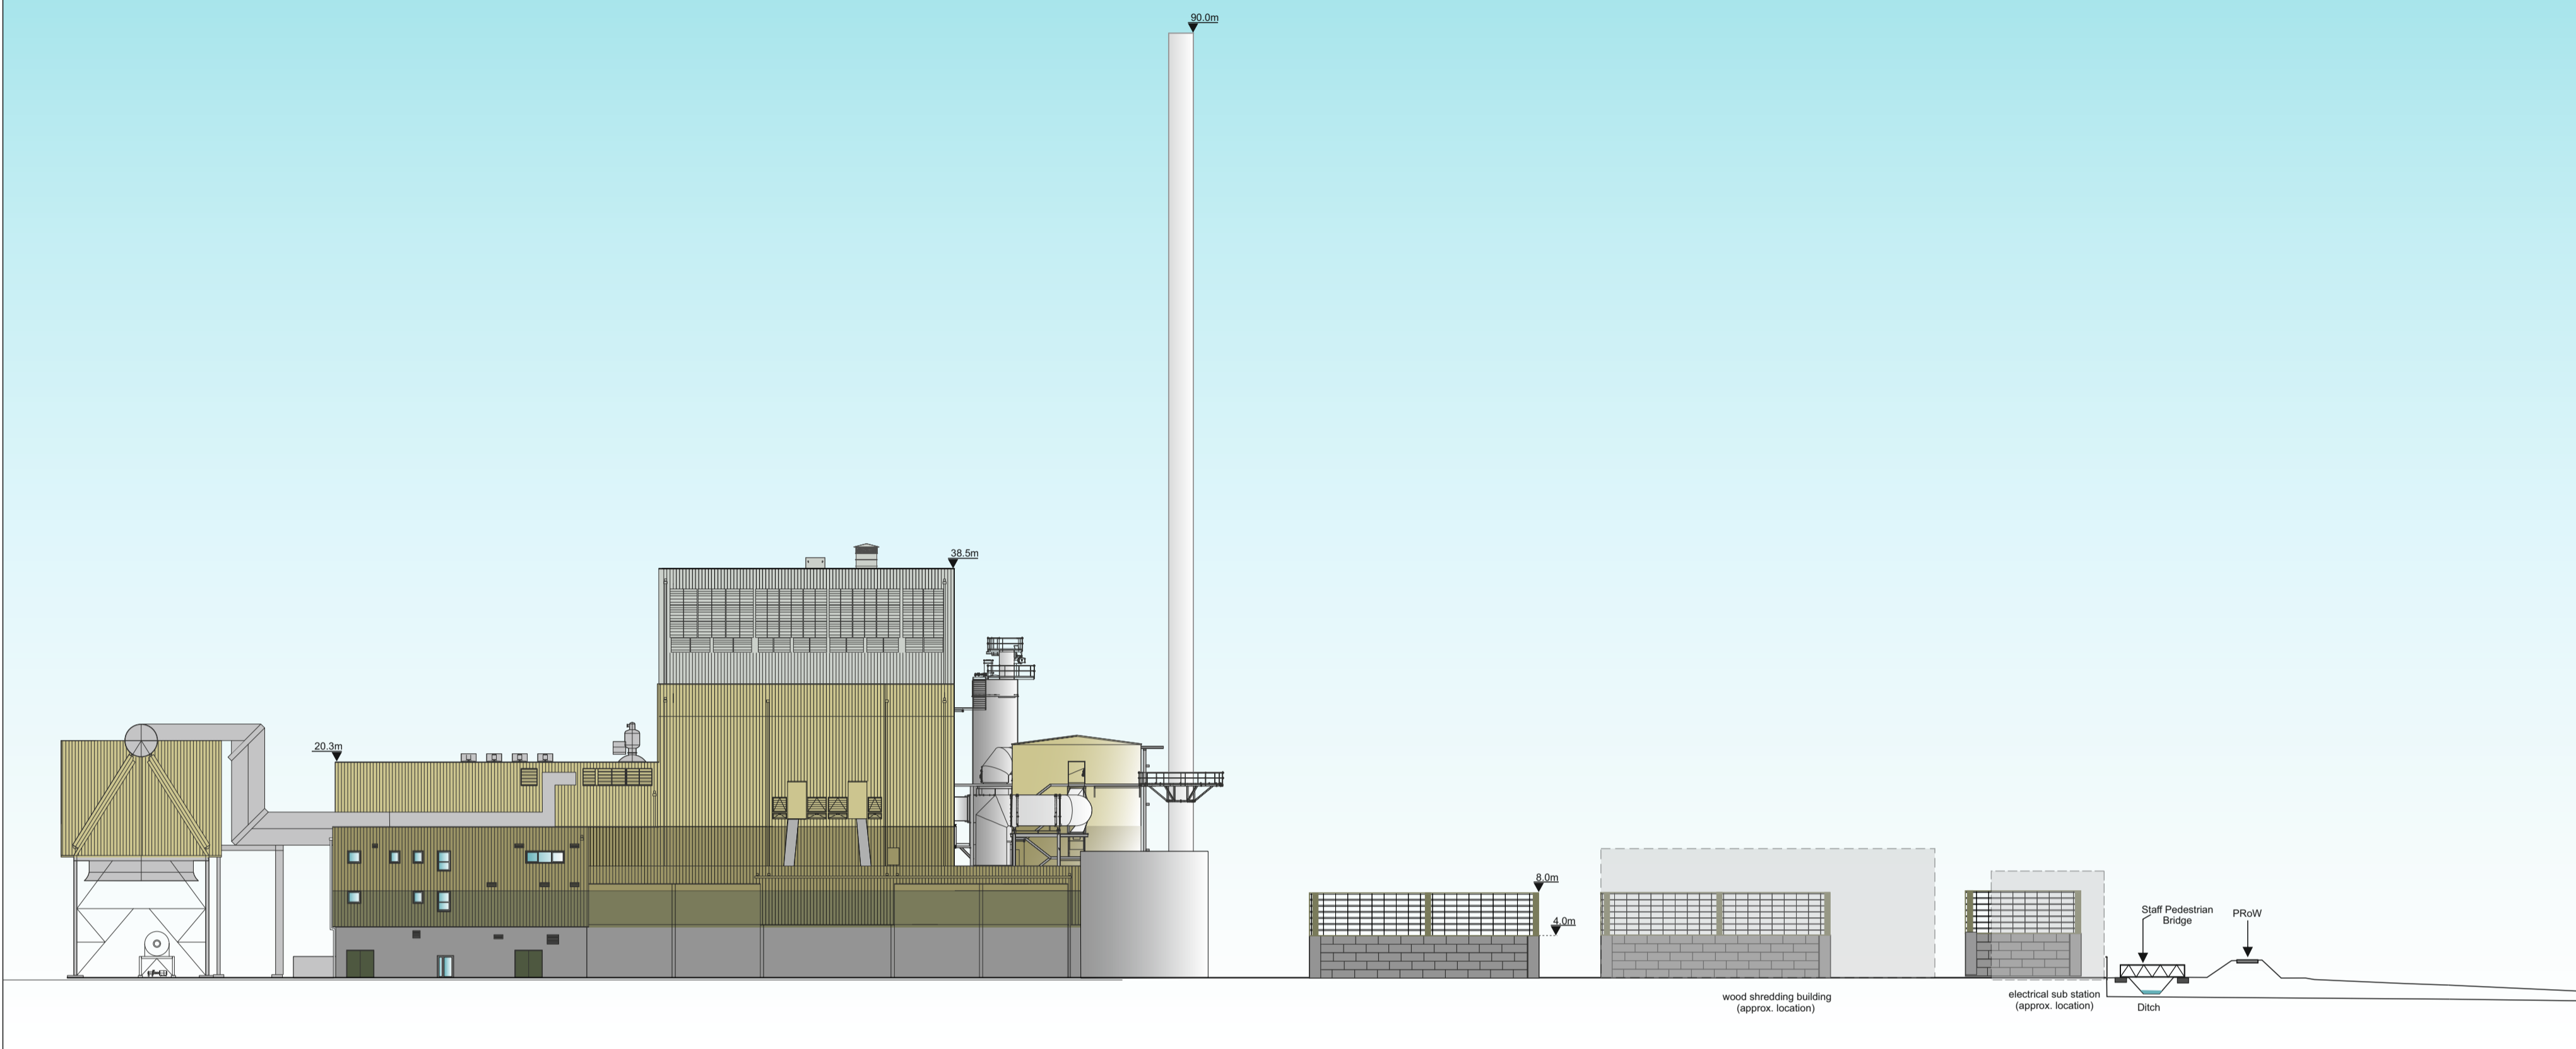


Existing elevation

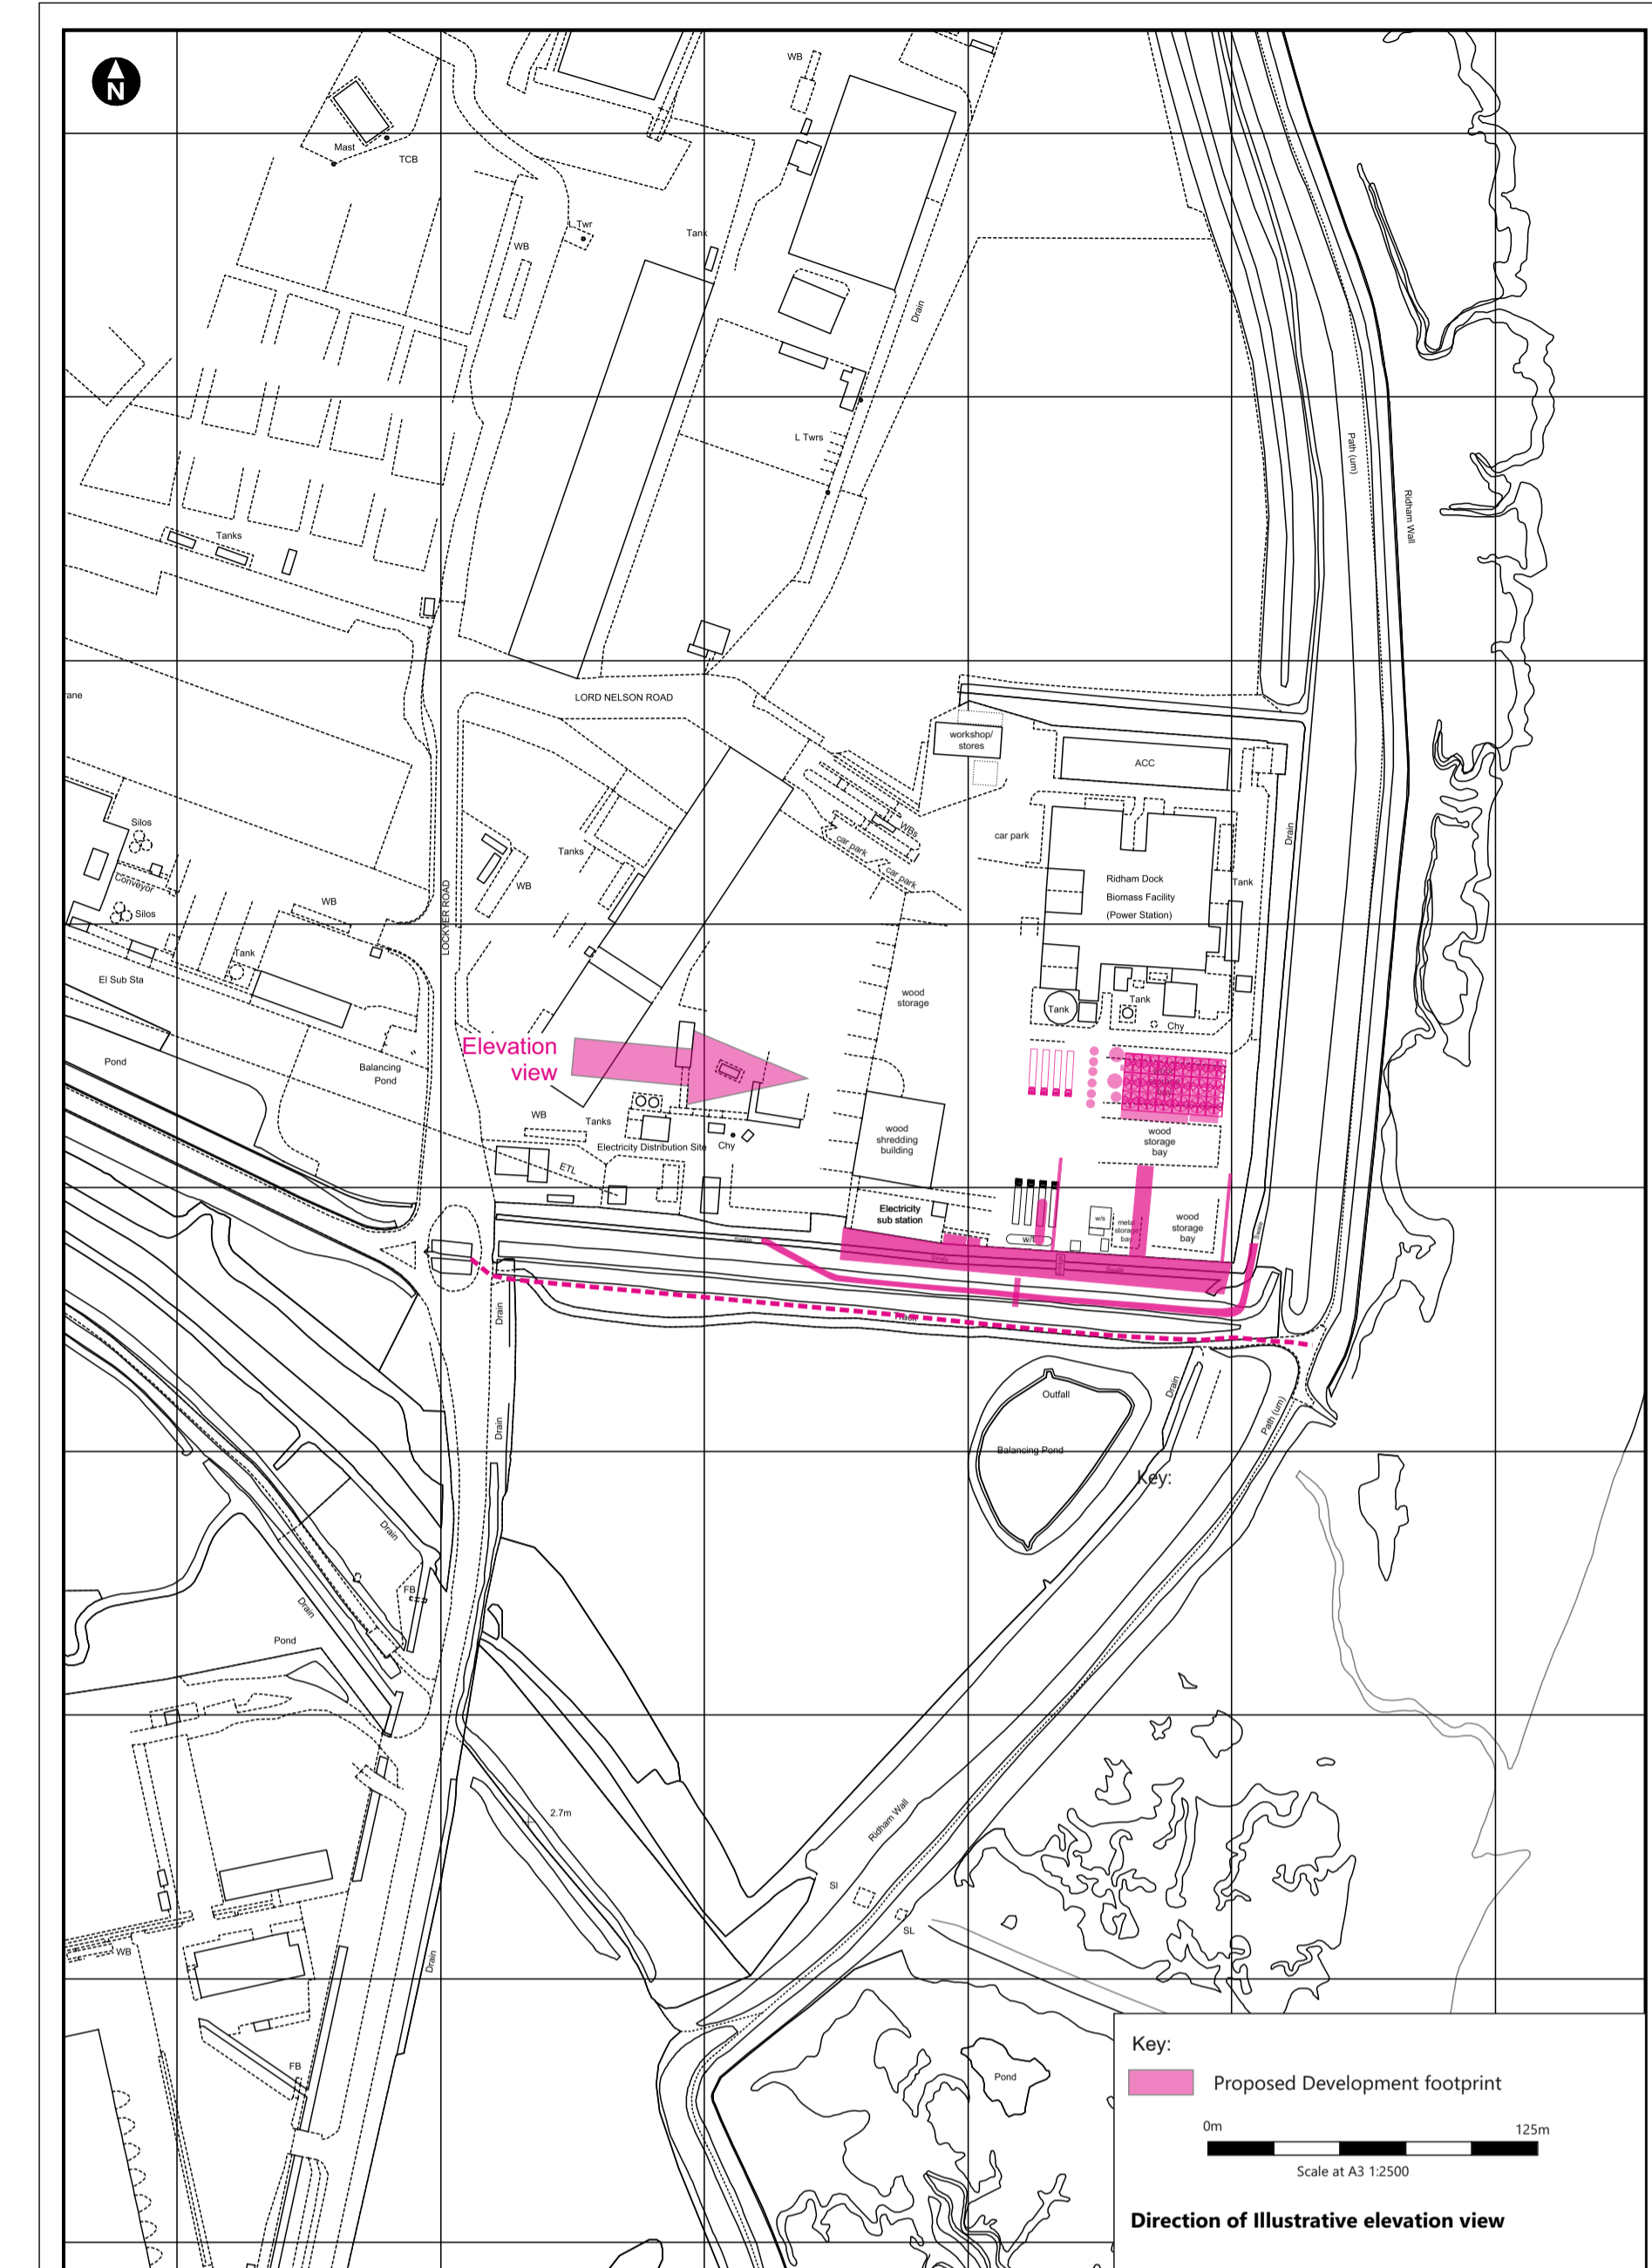

Proposed Elevation

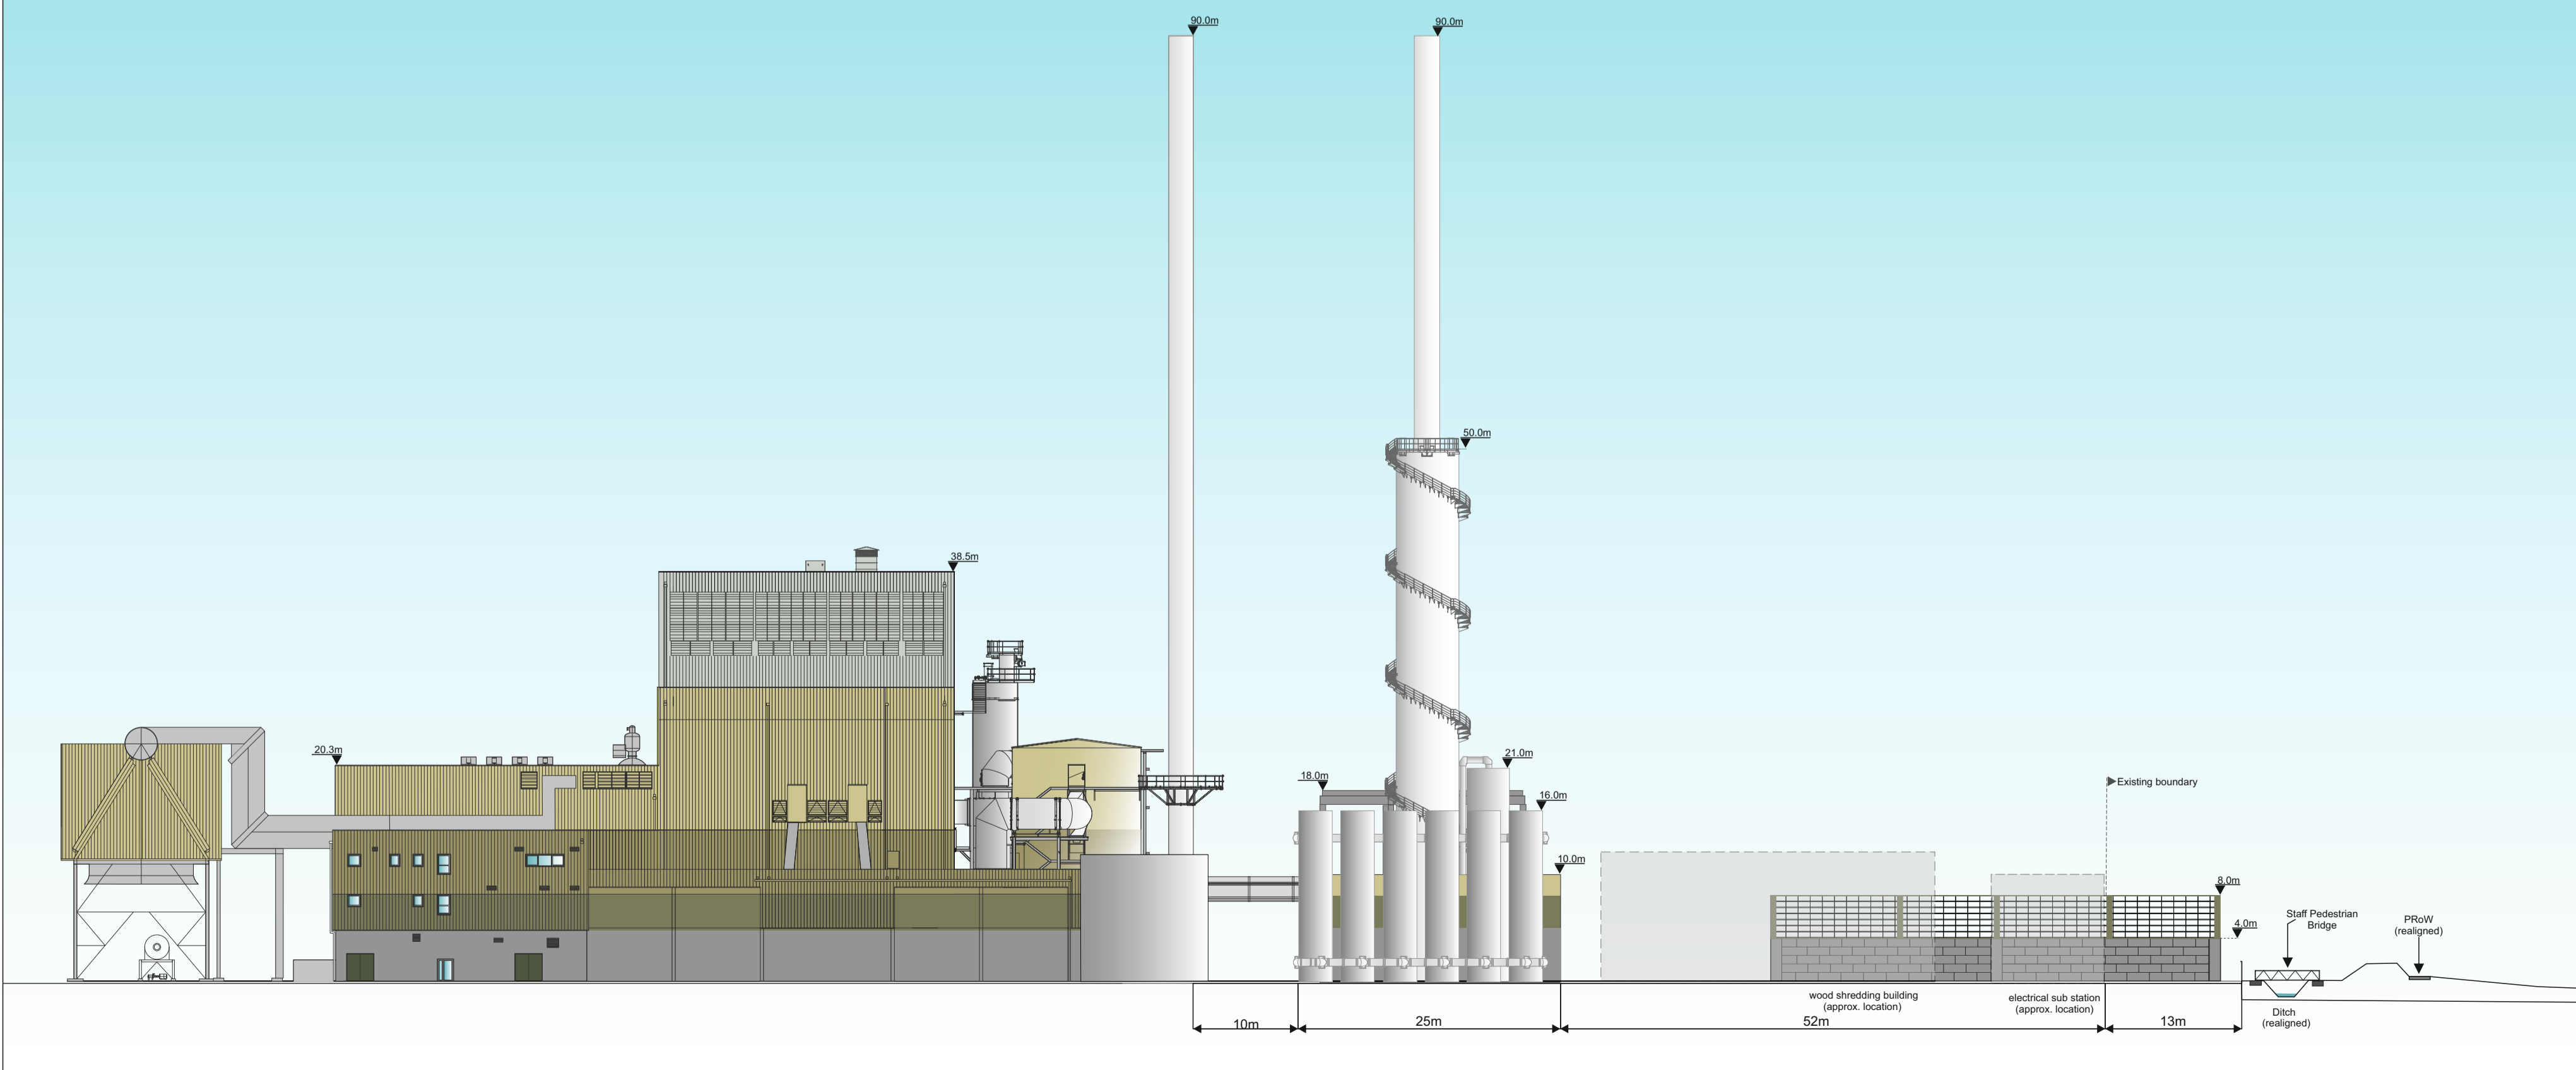

© Crown copyright and database rights 2022 Ordnance Survey 100048987. The representation of road, track or path is no evidence of a boundary or right of way. The representation of features as lines is no evidence of a property boundary.

Approved external cladding/structures colour palette

- Light Grey (RAL 7035)
- Green Beige (RAL 1000)
- Olive Yellow (RAL 1020)
- Reed Green (RAL 6013)
- Olive Green (RAL 6003)
- Concrete



Illustrative elevation view of the Ridham Biomass Facility and Carbon Capture Facility; prepared to support the EIA Scoping Report. Building/struture dimensions are subject to detailed design.

Carbon Dioxide export pipe not displayed - subject to separate feasibility study



MNV Environment Ridham Ltd
Ridham Dock Biomass Facility
Carbon Capture Facility

Figure 3.1
Illustrative existing and proposed elevation

March 2024