



Centre Coordinates: 592157,168114

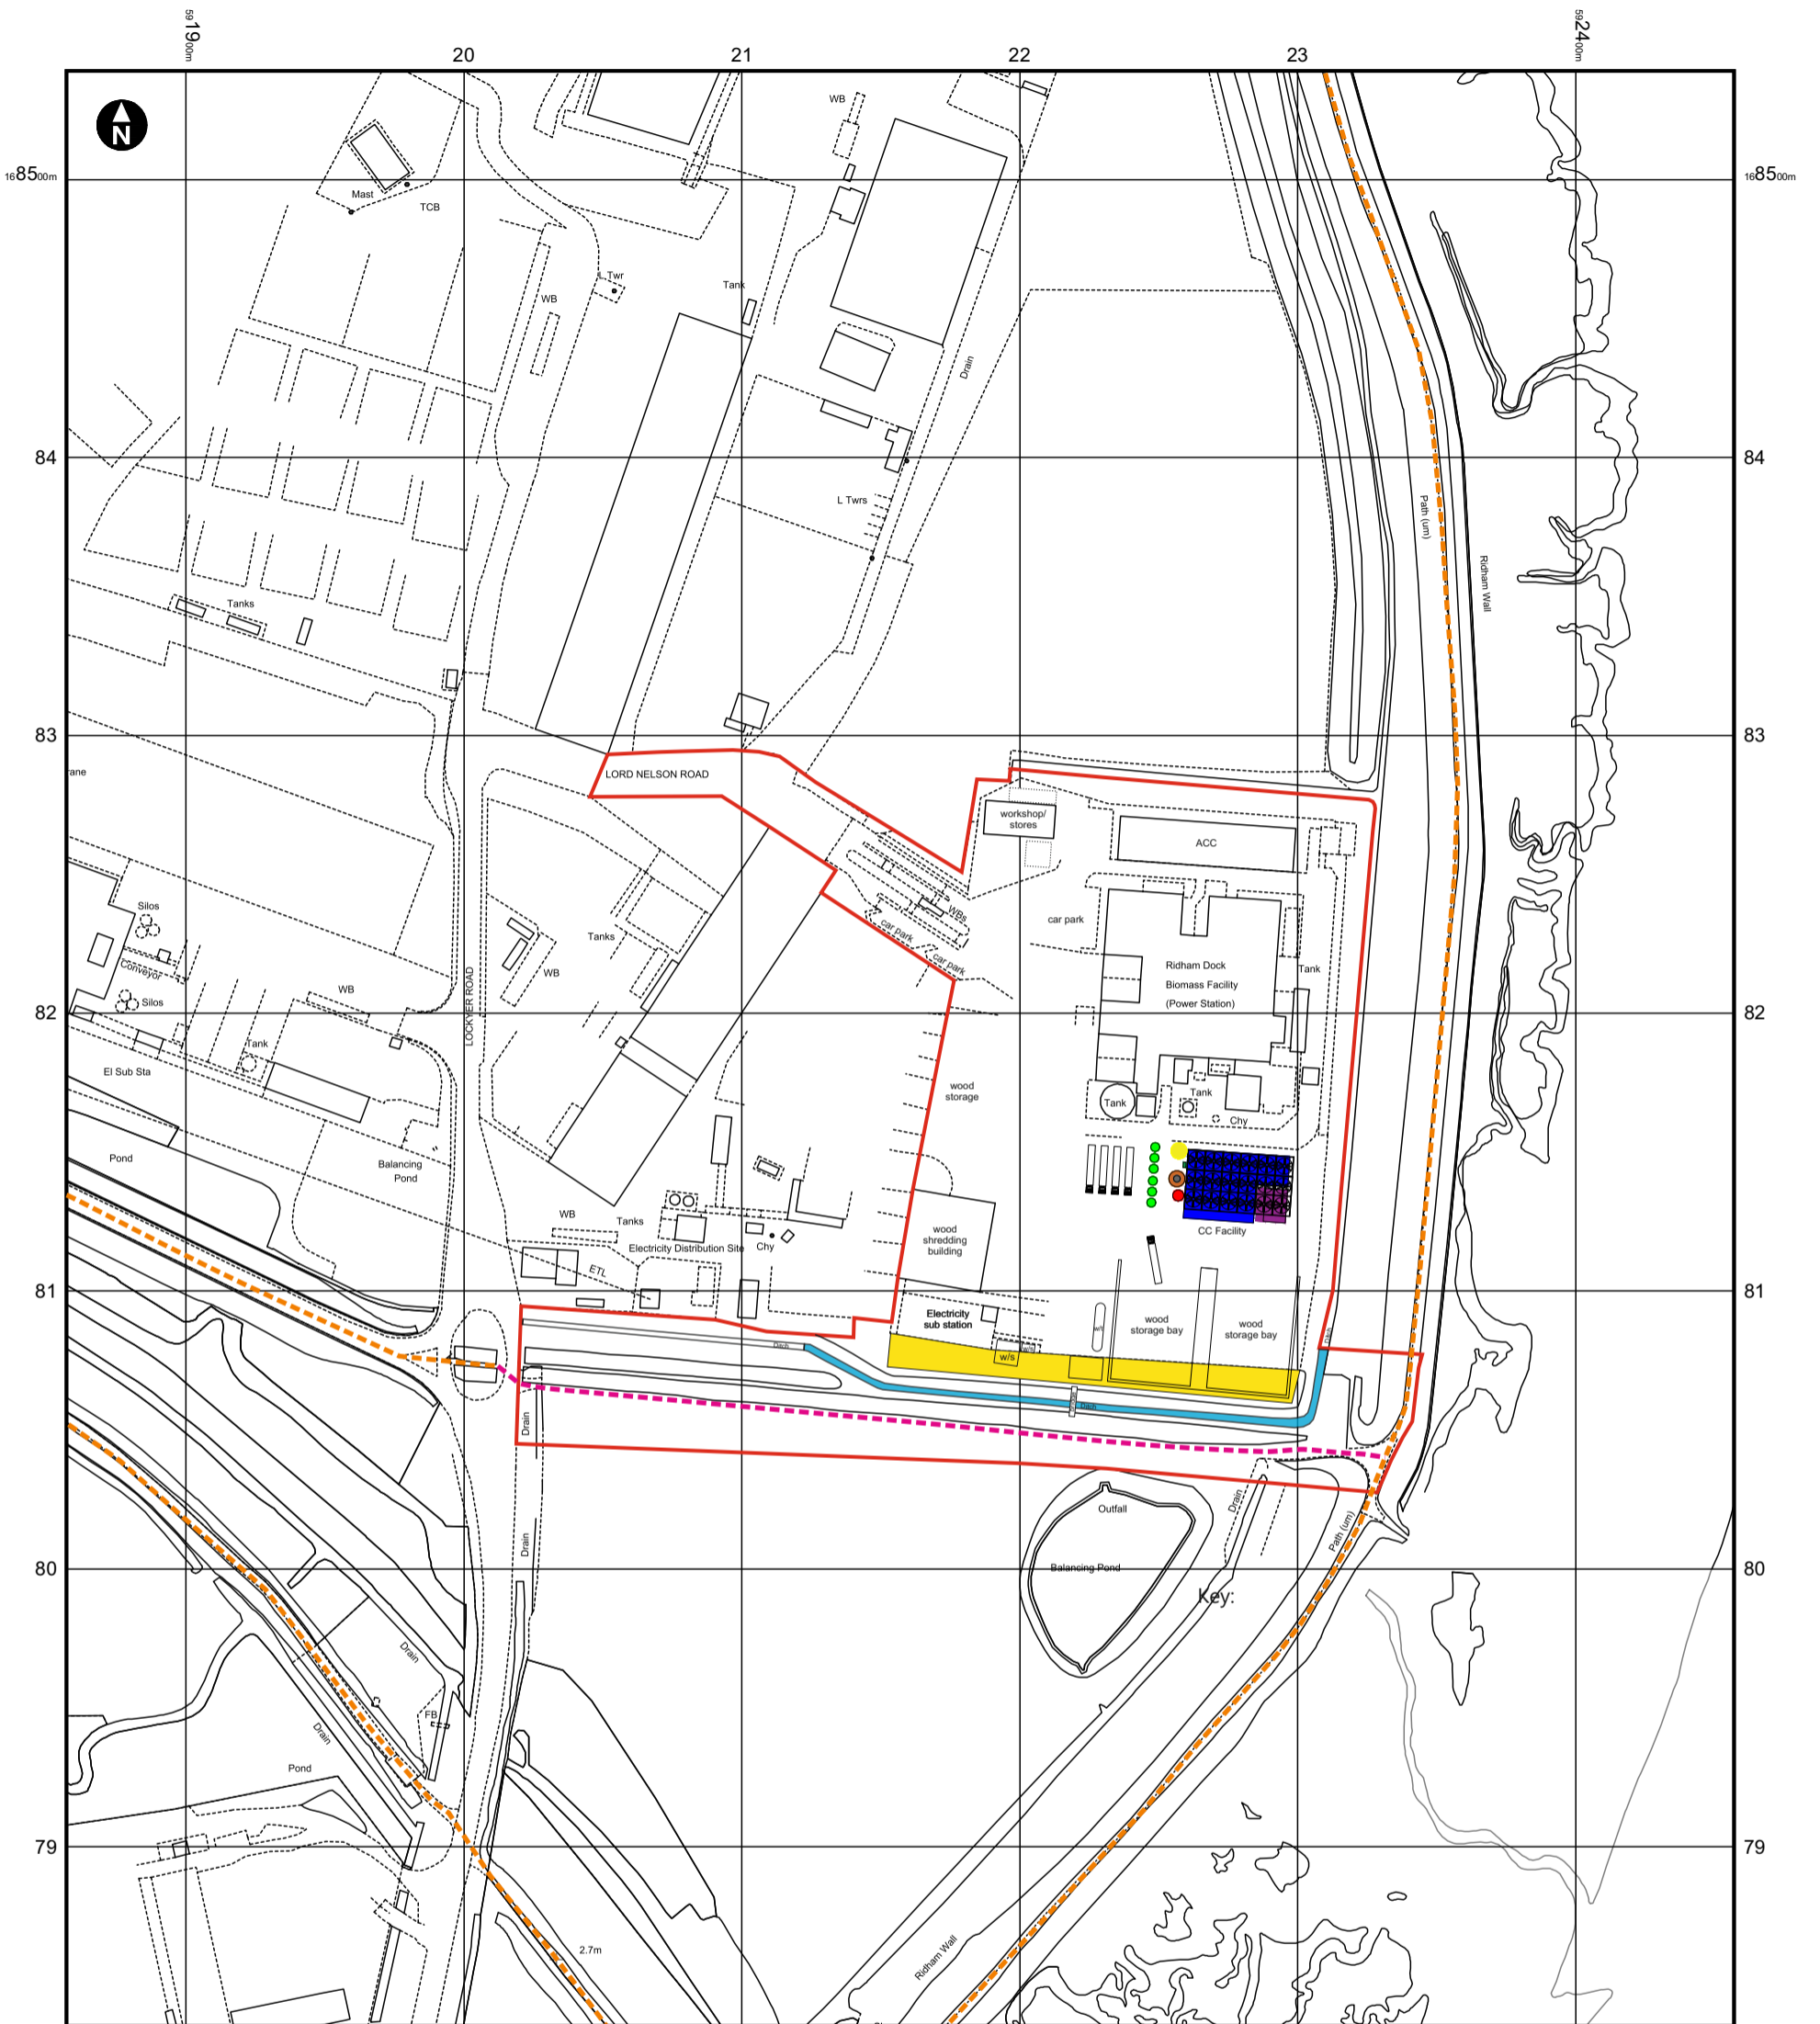


Illustrative components of the CC Facility

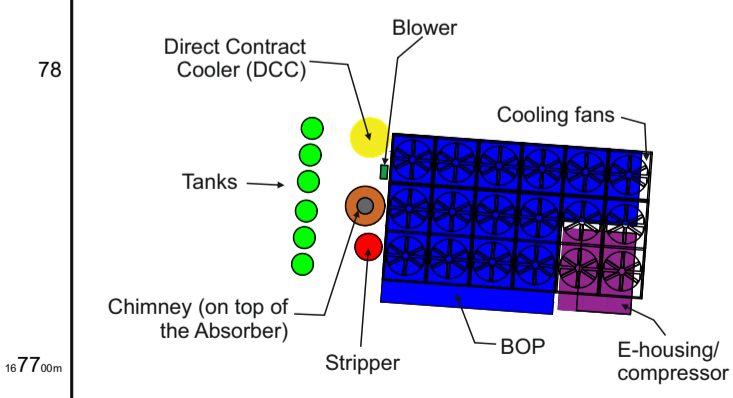

Key:

- Proposed Red Line Boundary
- Storage Yard Extension
- Ditch Realignment*
- PRow Realignment* PRow
- network

**Indicative Ditch and PRow Realignment - final position subject to agreement and detailed design*

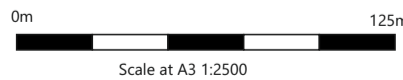

Client



MVV Environment Ridham Ltd
Ridham Dock Biomass Facility
Carbon Capture Facility

Figure 1.3

Proposed Site Layout Plan

March 2024