


boundary

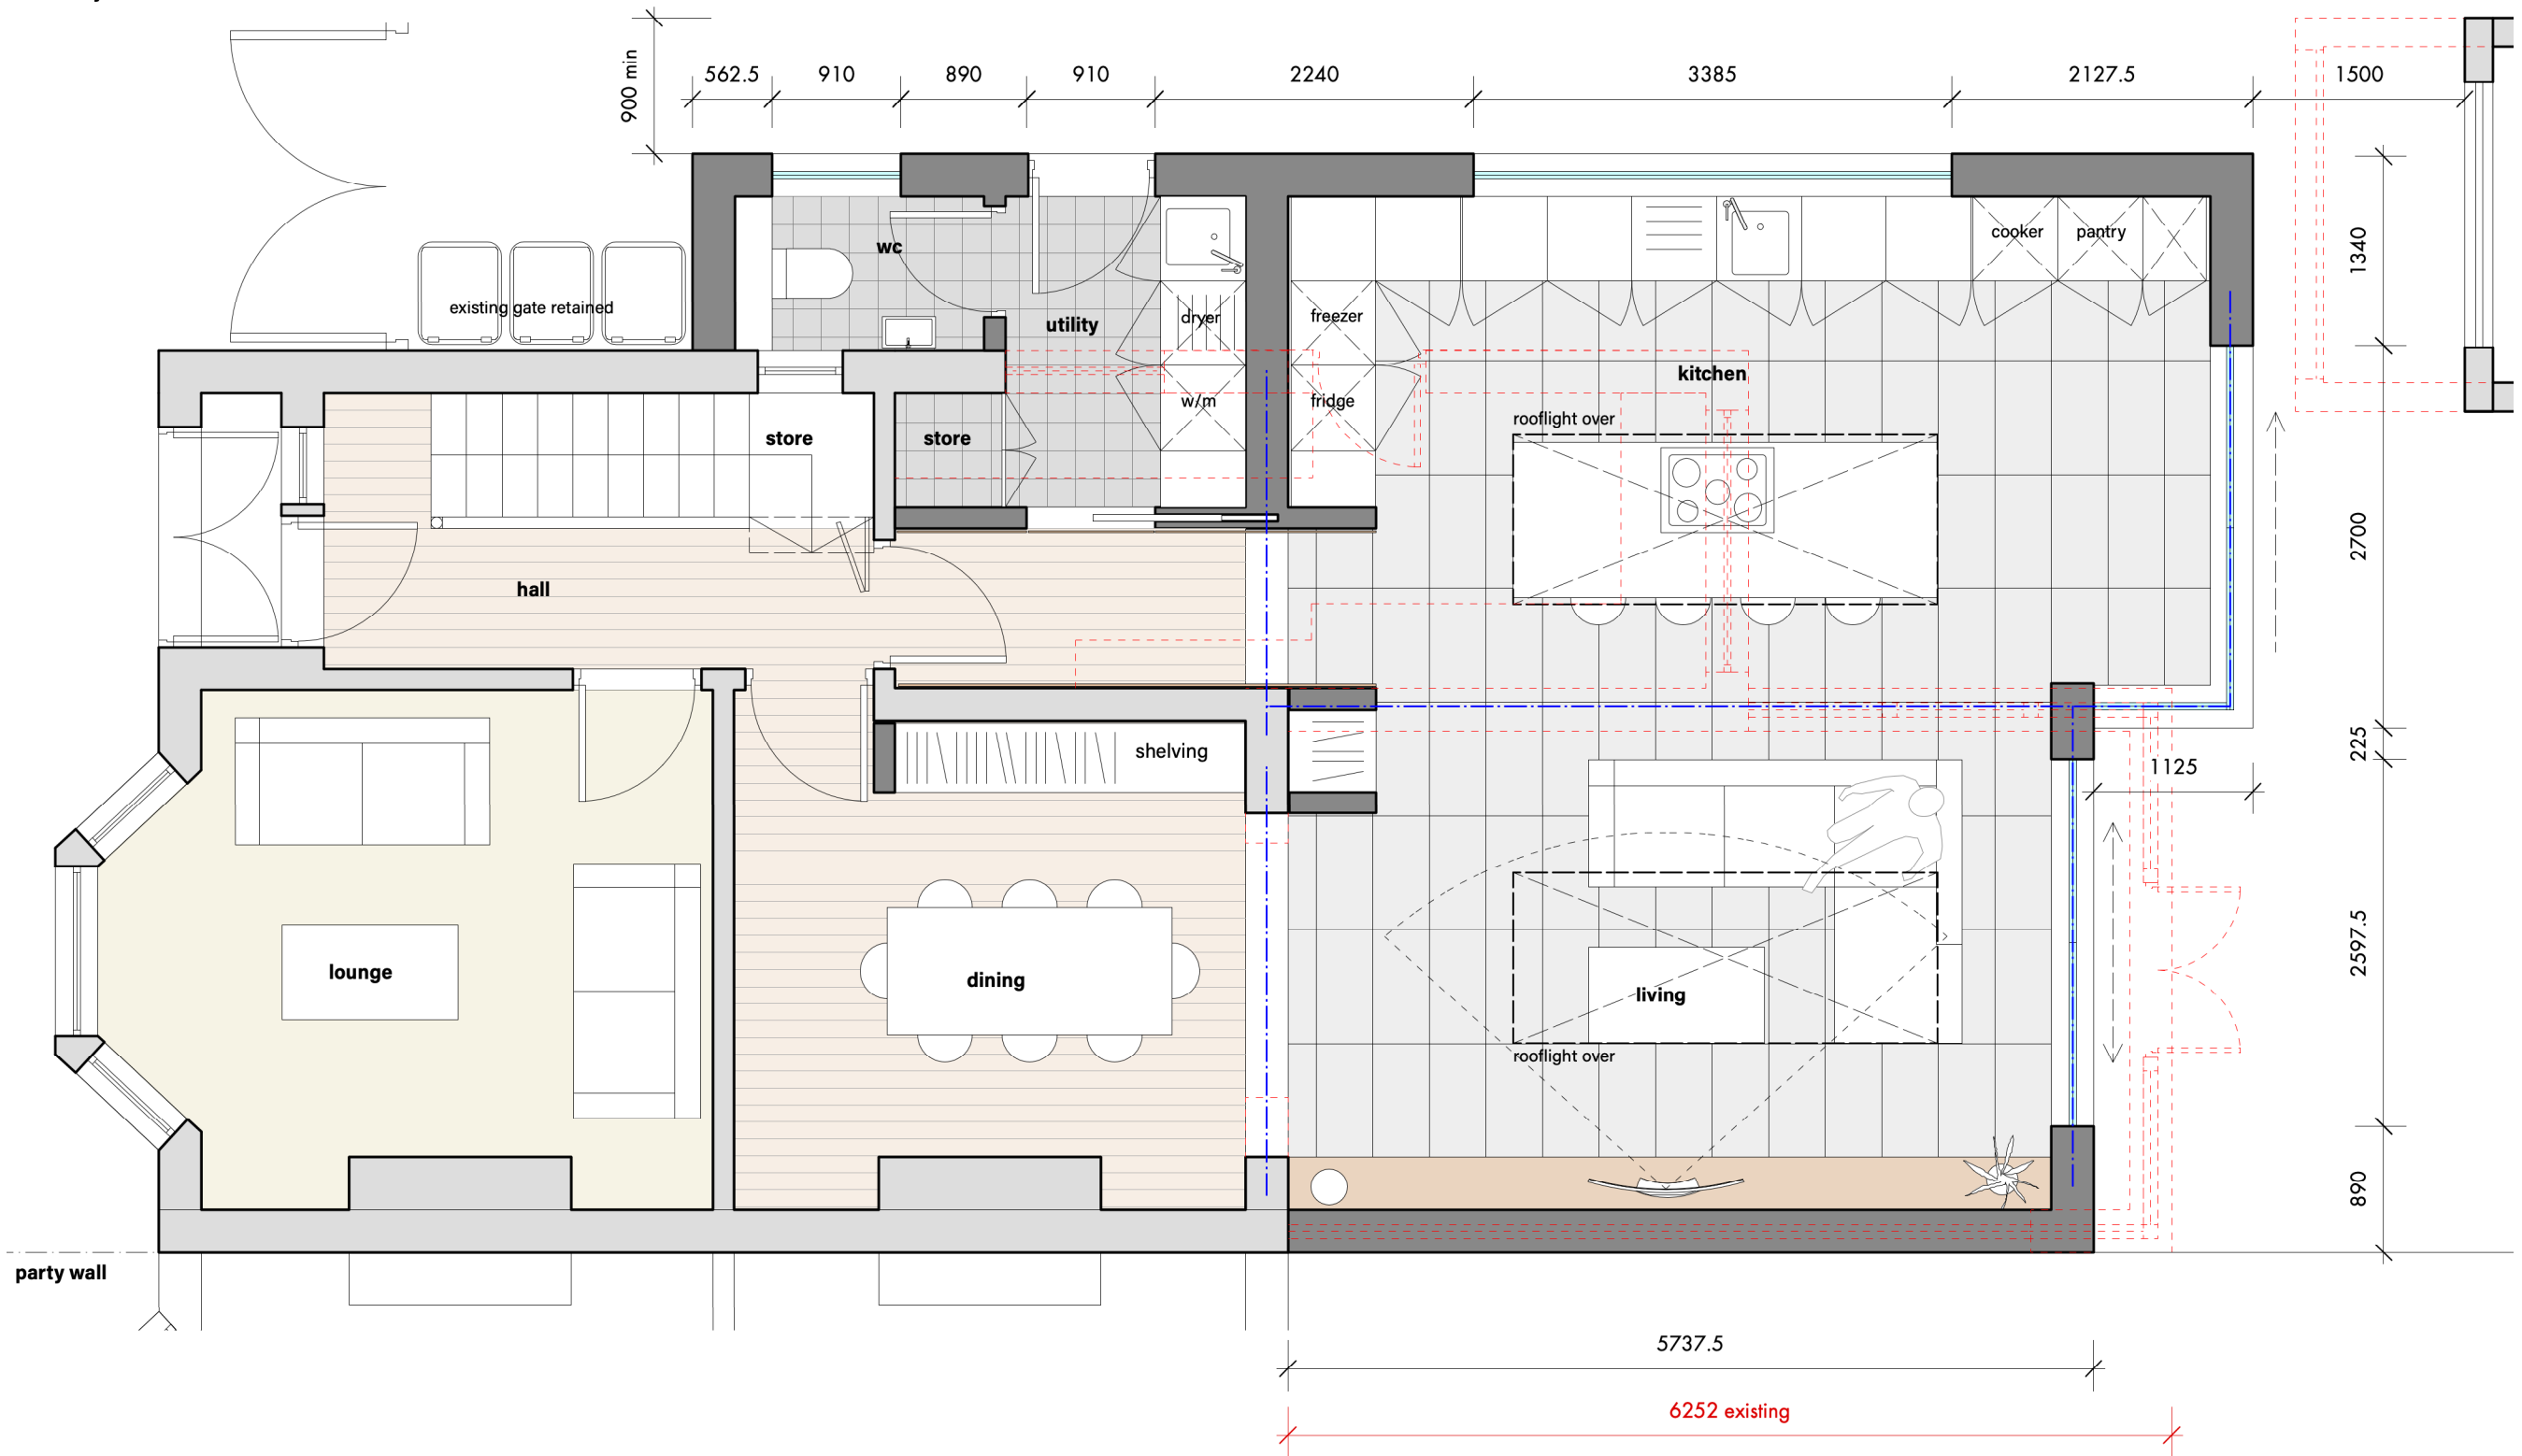

- existing walls
- new walls
- new steel beams
- existing to be demolished

