



elevation a



elevation b

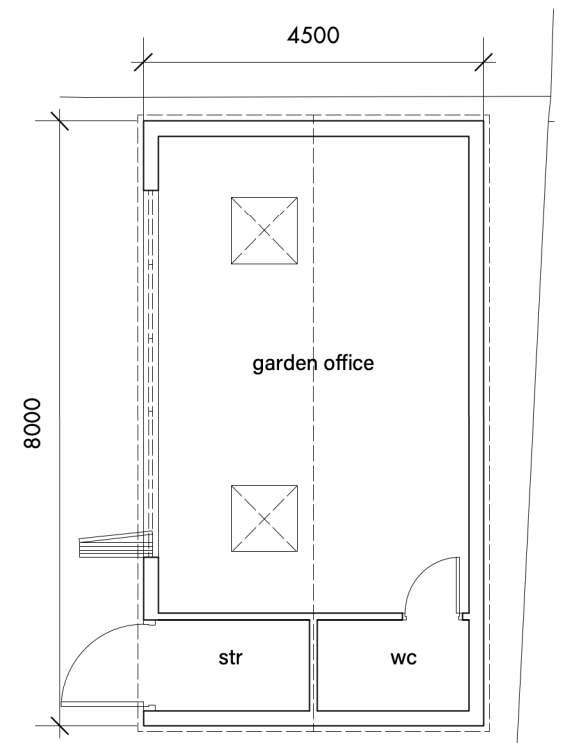

plan @ 1:100

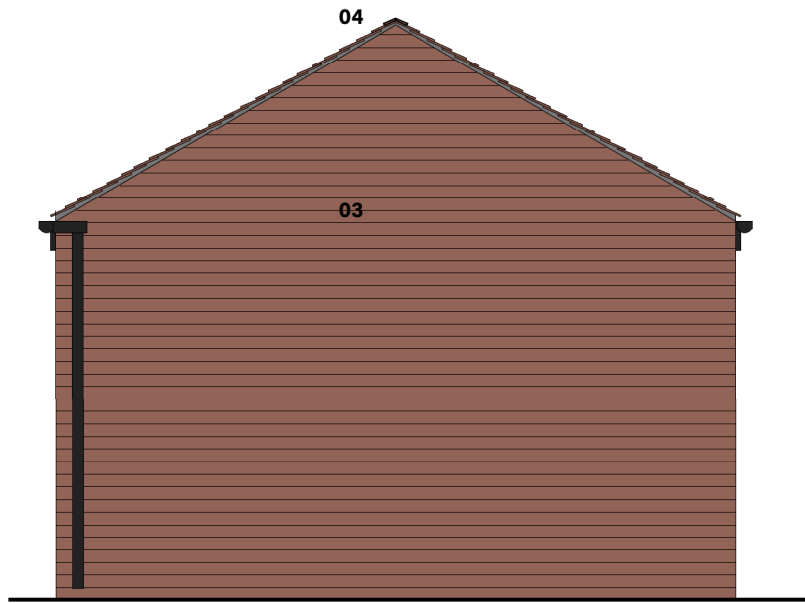

elevation c



elevation d

- 01 new black metal timber doorset
- 02 velux rooflights
- 03 red brick to match existing
- 04 new red tiled pitched roof
- 05 new bi-fold doors + window
- 06 black fascia/gutters and downpipes

