






boundary

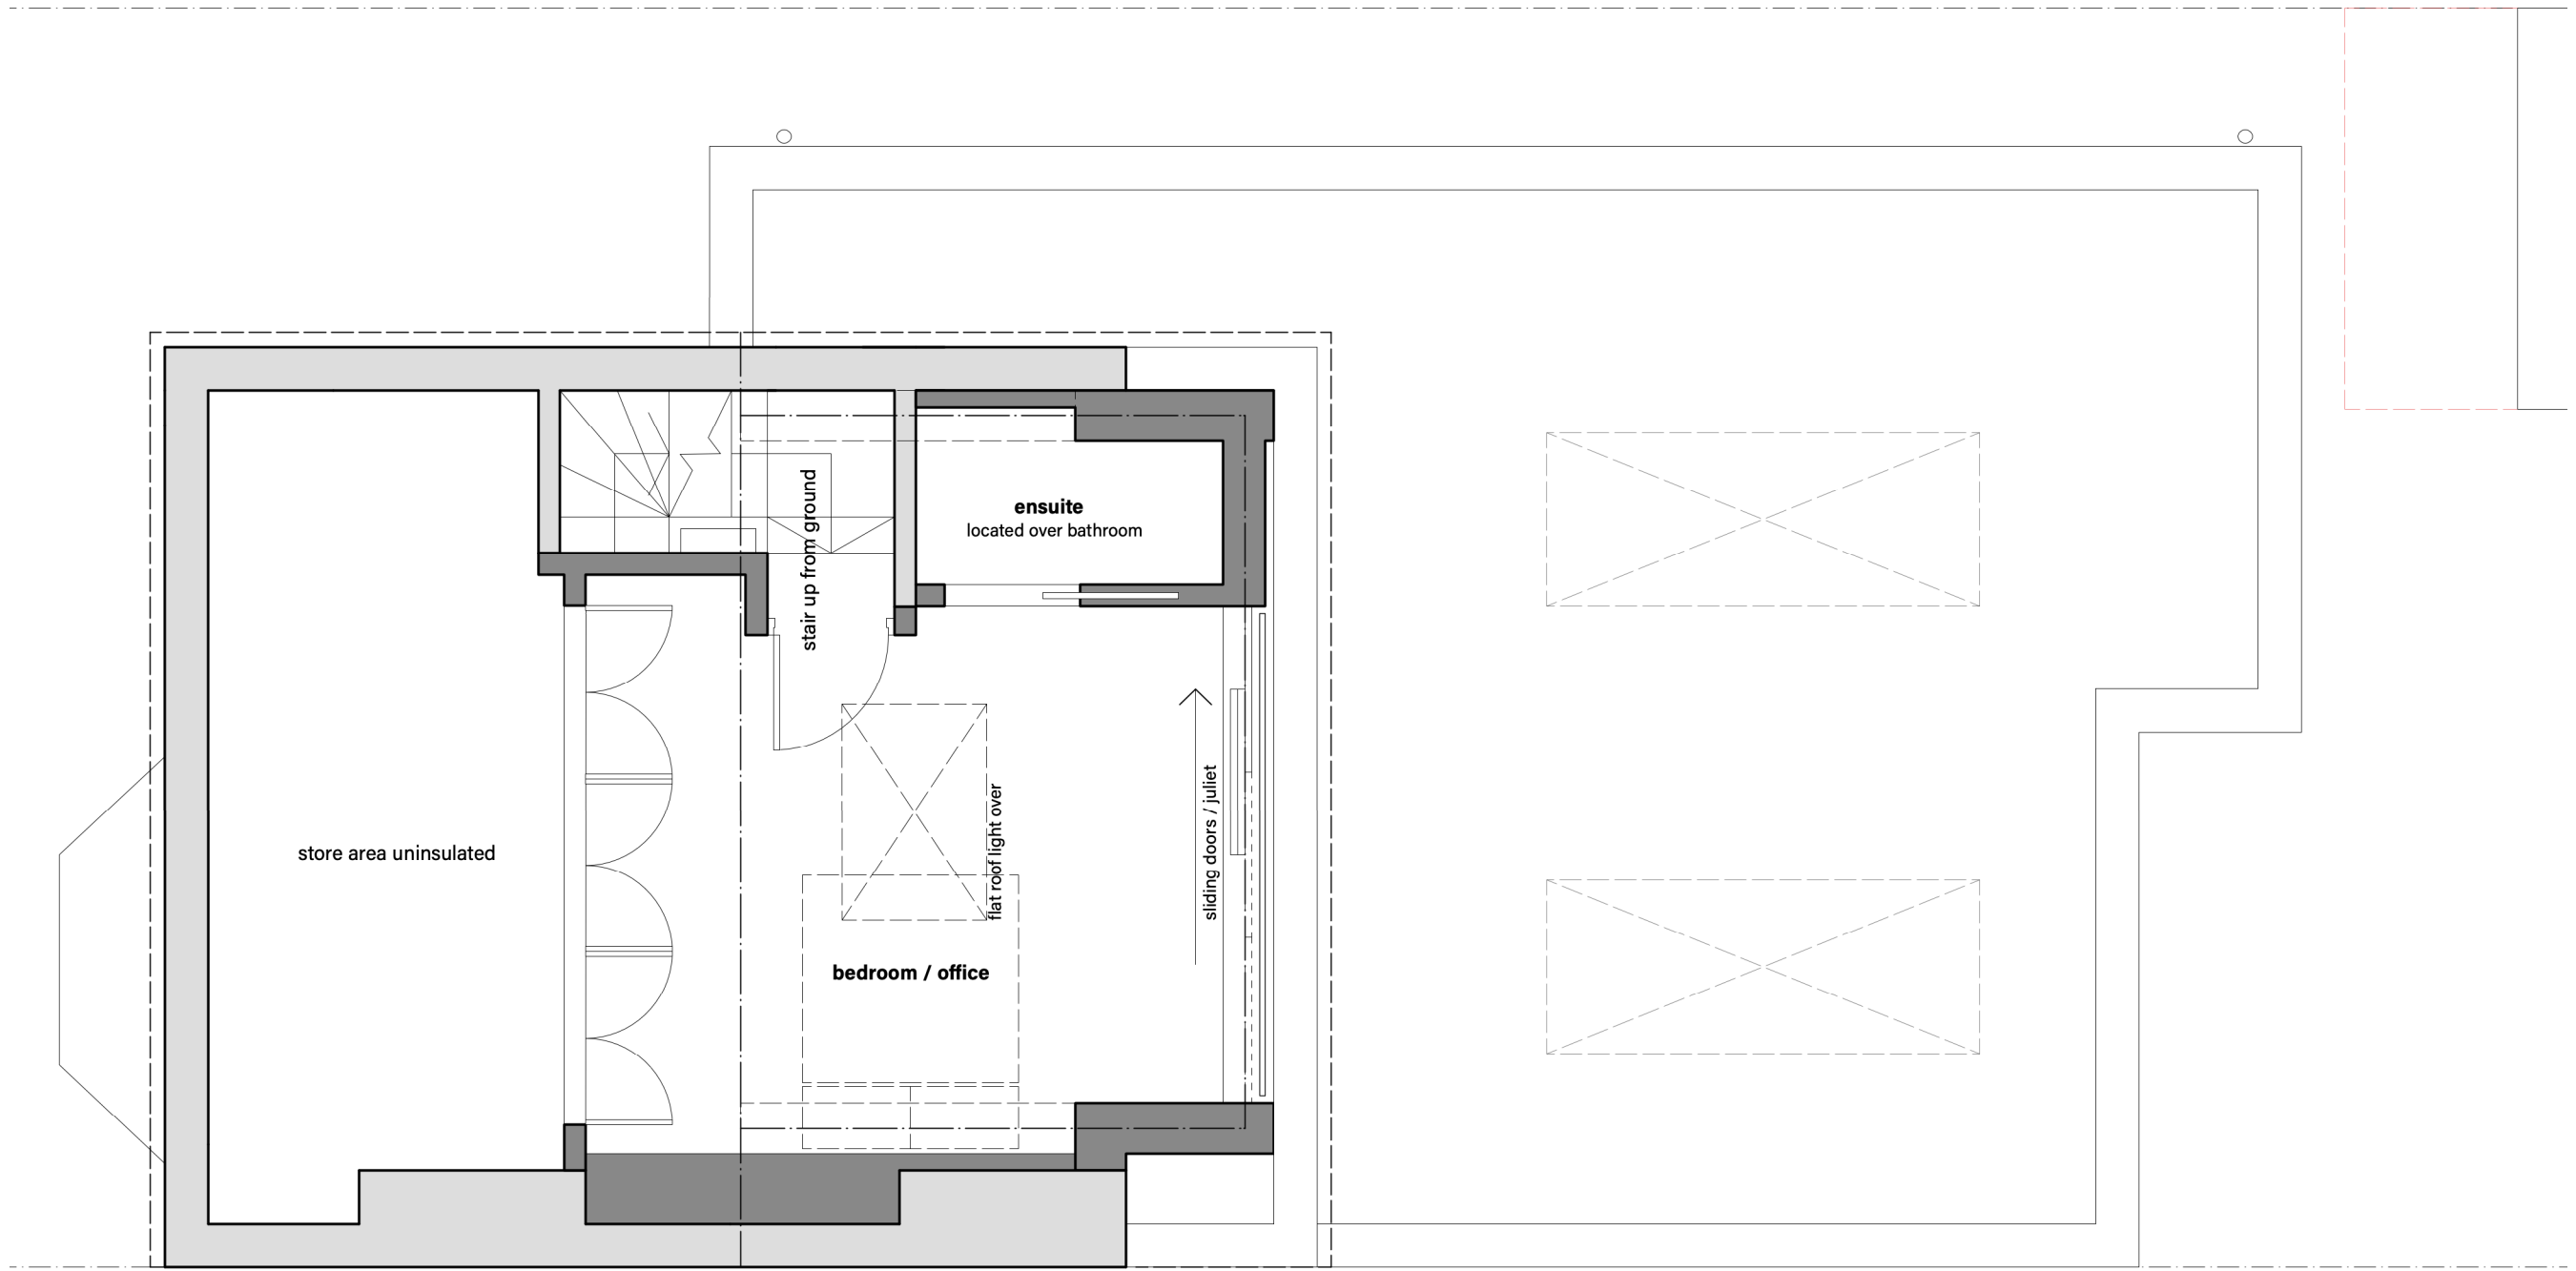

party wall



-  existing walls
-  new walls
-  new steel beams
-  existing to be demolished

