



elevation a

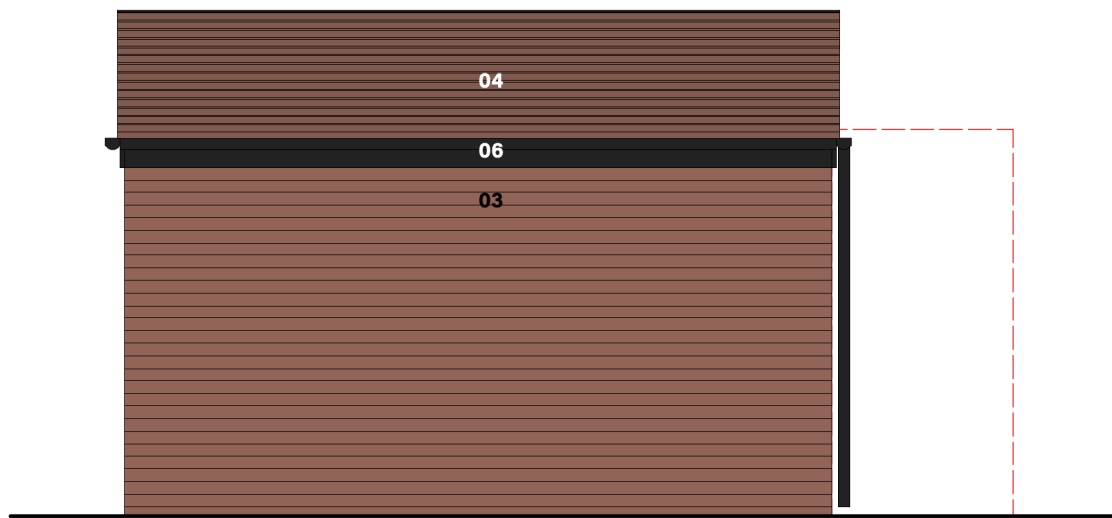

elevation b

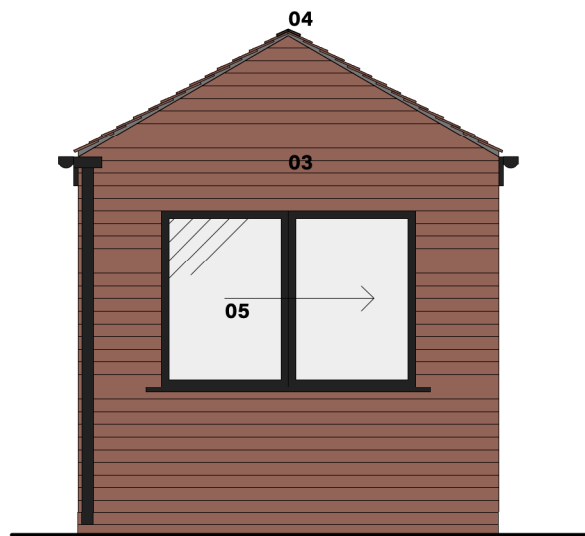

elevation c



elevation d

- 01 new black metal garage door
- 02 concrete lintel reused
- 03 red brick to match existing
- 04 new red tiled pitched roof
- 05 new bi-fold doors + window
- 06 black fascia/gutters and downpipes

