




elevation a

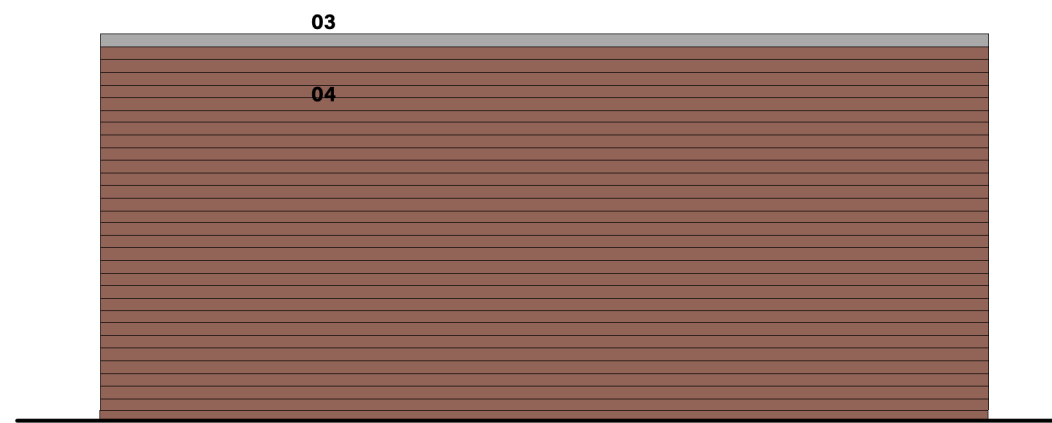

elevation b

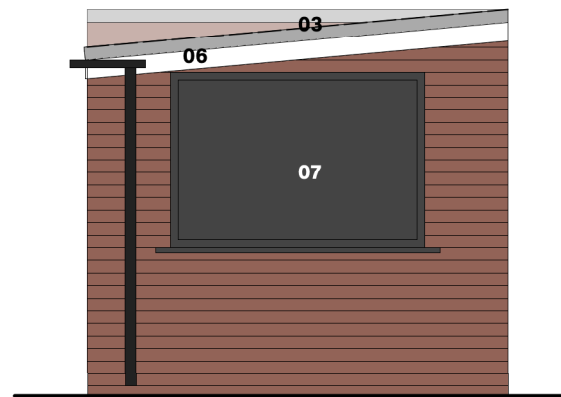

elevation c

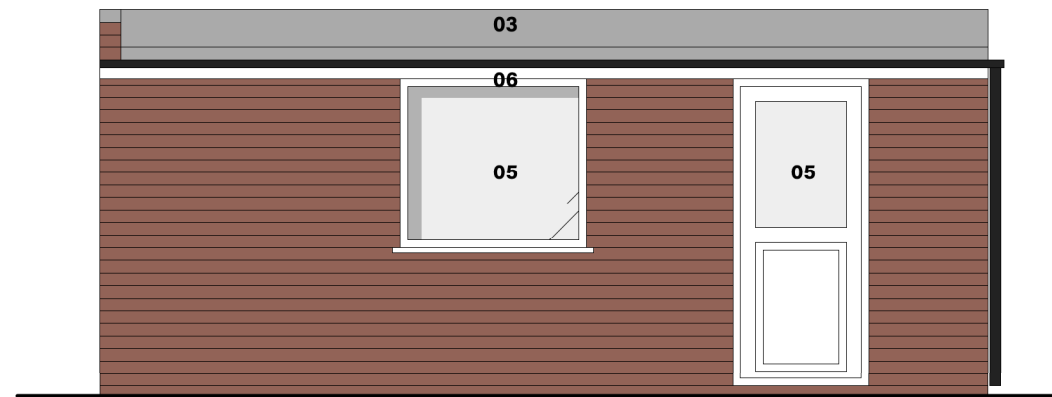

elevation d

- 01 metal garage door
- 02 concrete lintel
- 03 GFRP sloped roof with upstand to front
- 04 red brickwork
- 05 white upvc windows and doors
- 06 white upvc fascia and black gutters/downpipes

