
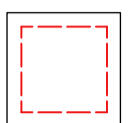
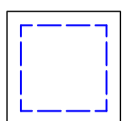
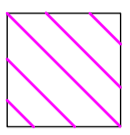
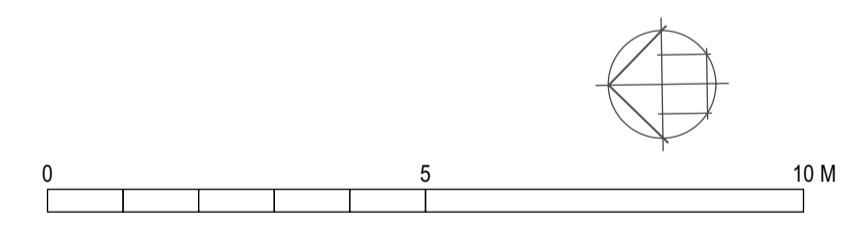


KEY

-  Proposed Boundary Extent
-  Development Zone
-  Solar Panel Boundary Extent

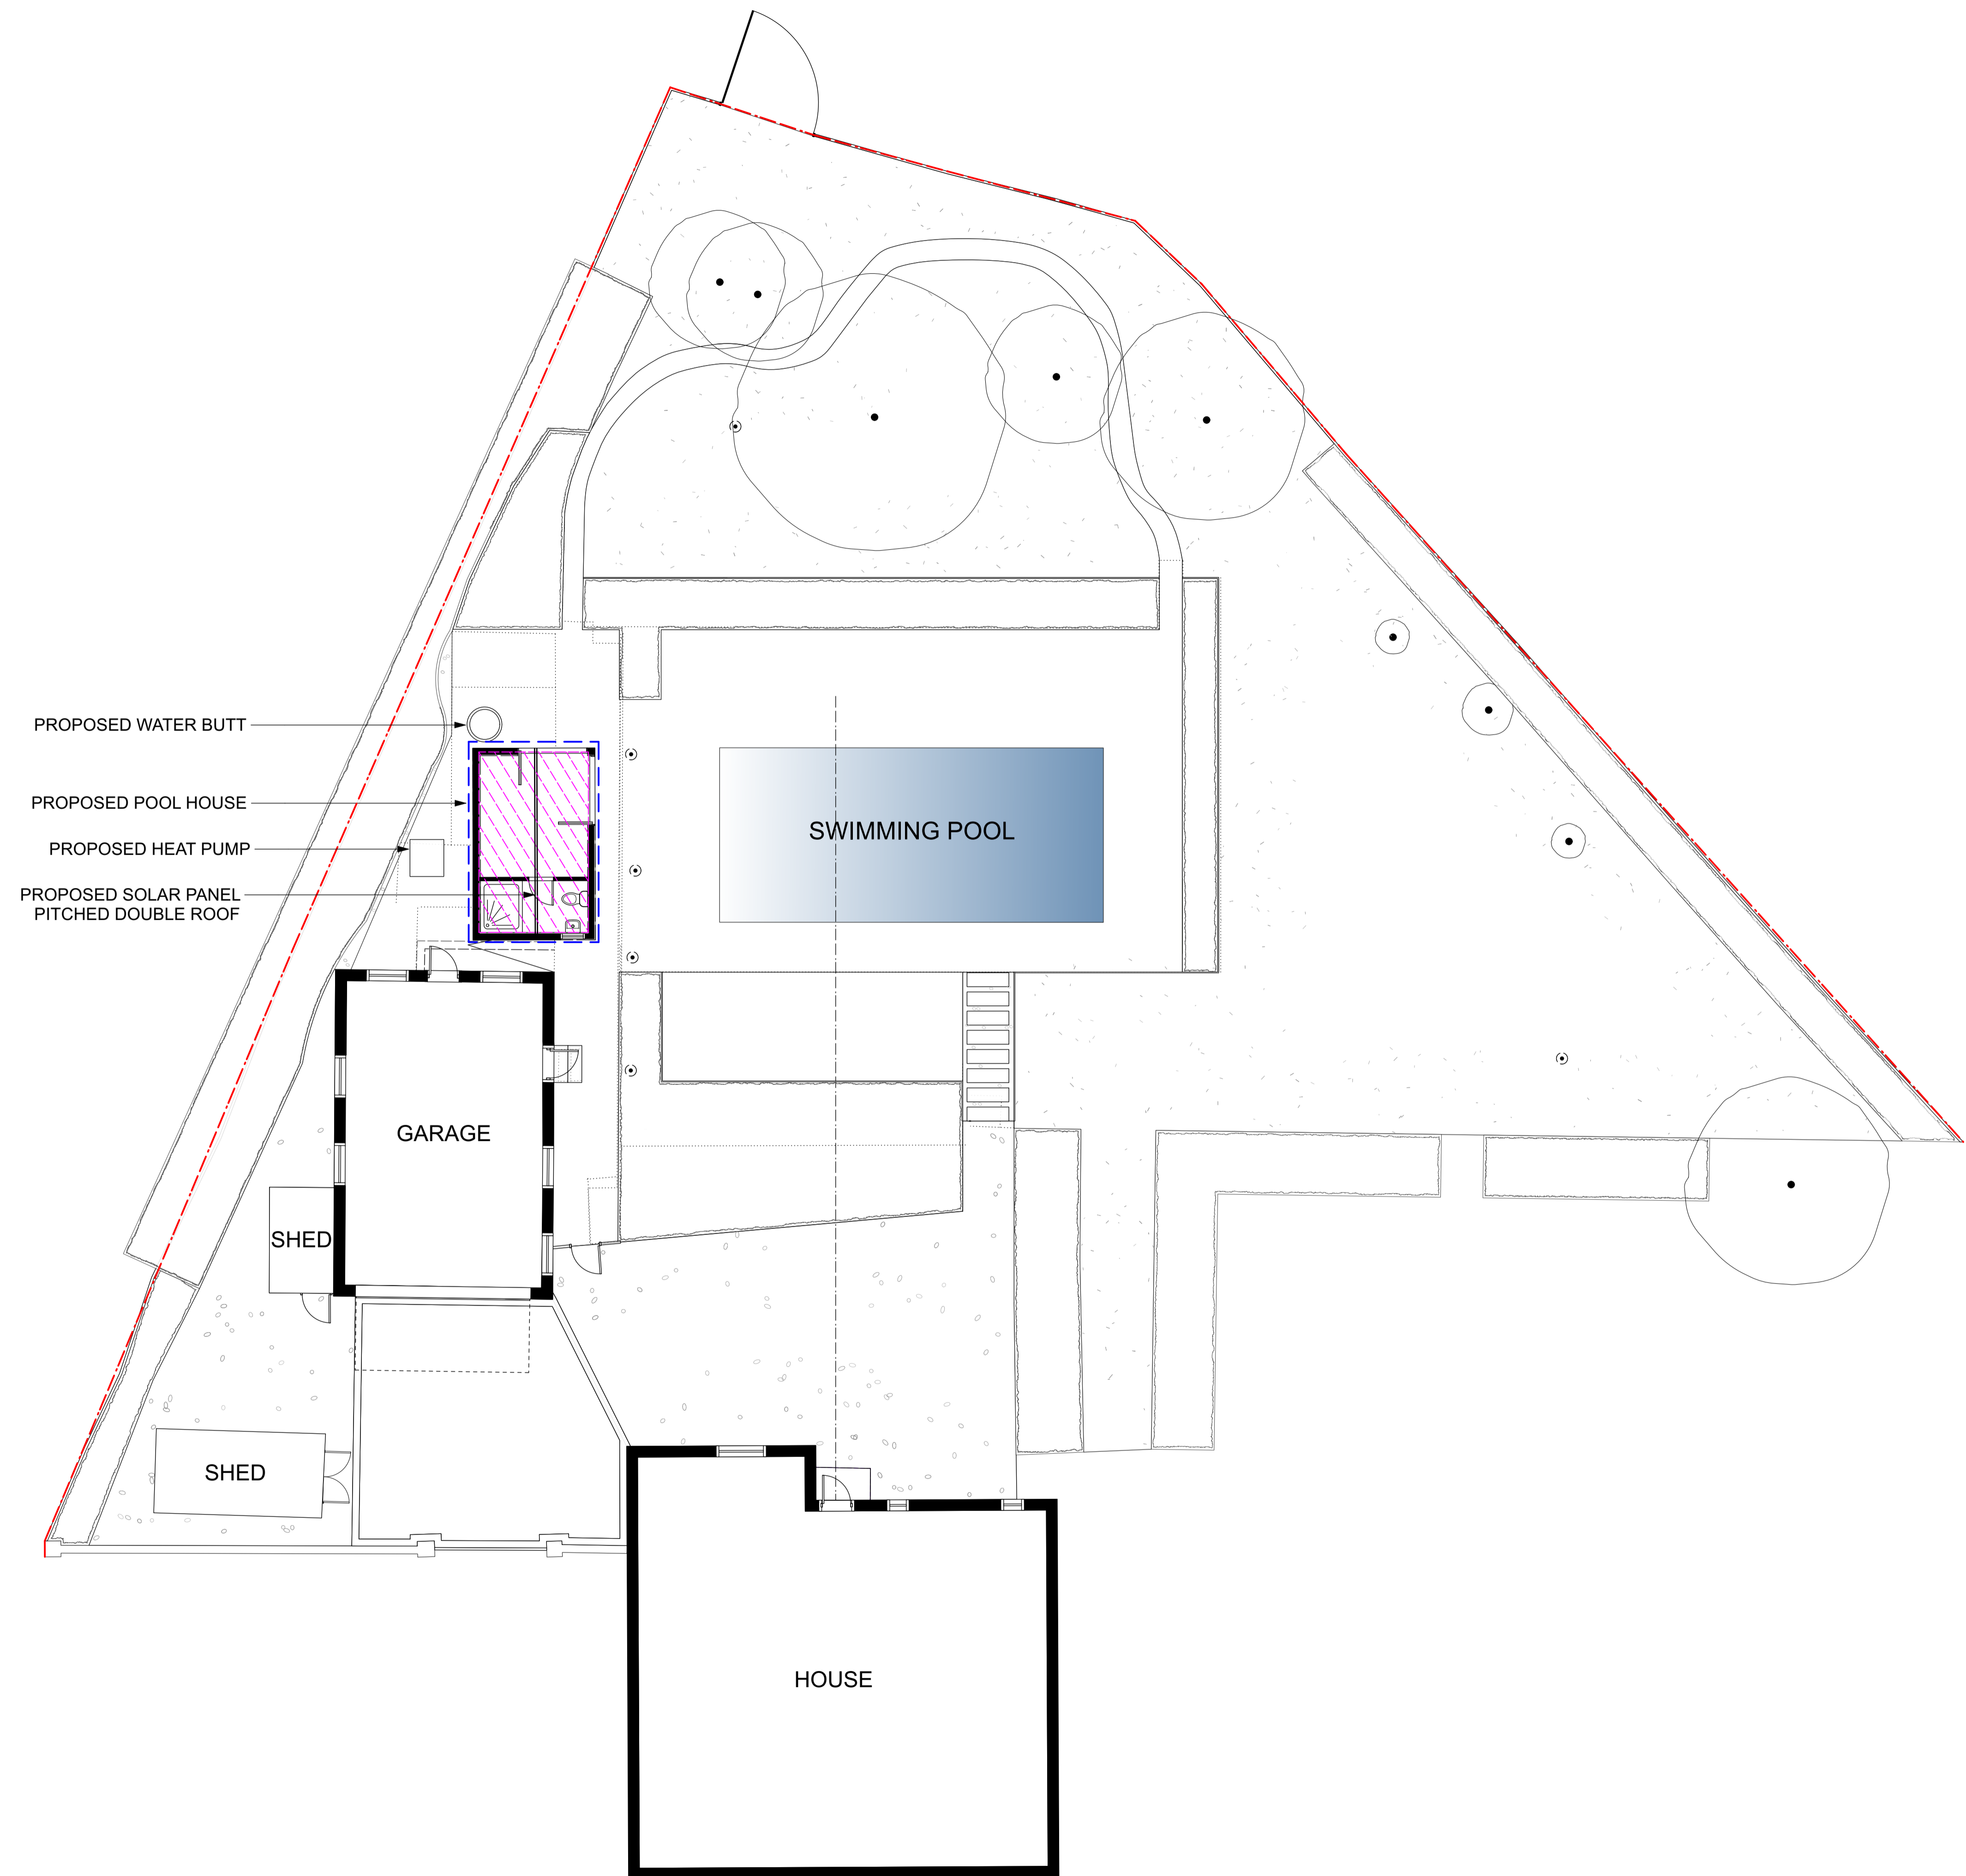

	
Client	Address
MR AND MRS KEEVIL	FIG STREET HOUSE OAK LANE SEVENOAKS TN13 1UA
Scale	Sheet Title
1:100@A1	DETAILED LAYOUT PLAN B
Date	Project ID
APRIL 2024	06230
Drawn By	CAD File Name
CB	06230_02_001 Concept Plan V.24 REVISION 2.vrx
Issue Notes	Sheet No.
	06230_04_002