


SECTION PLAN VIEW

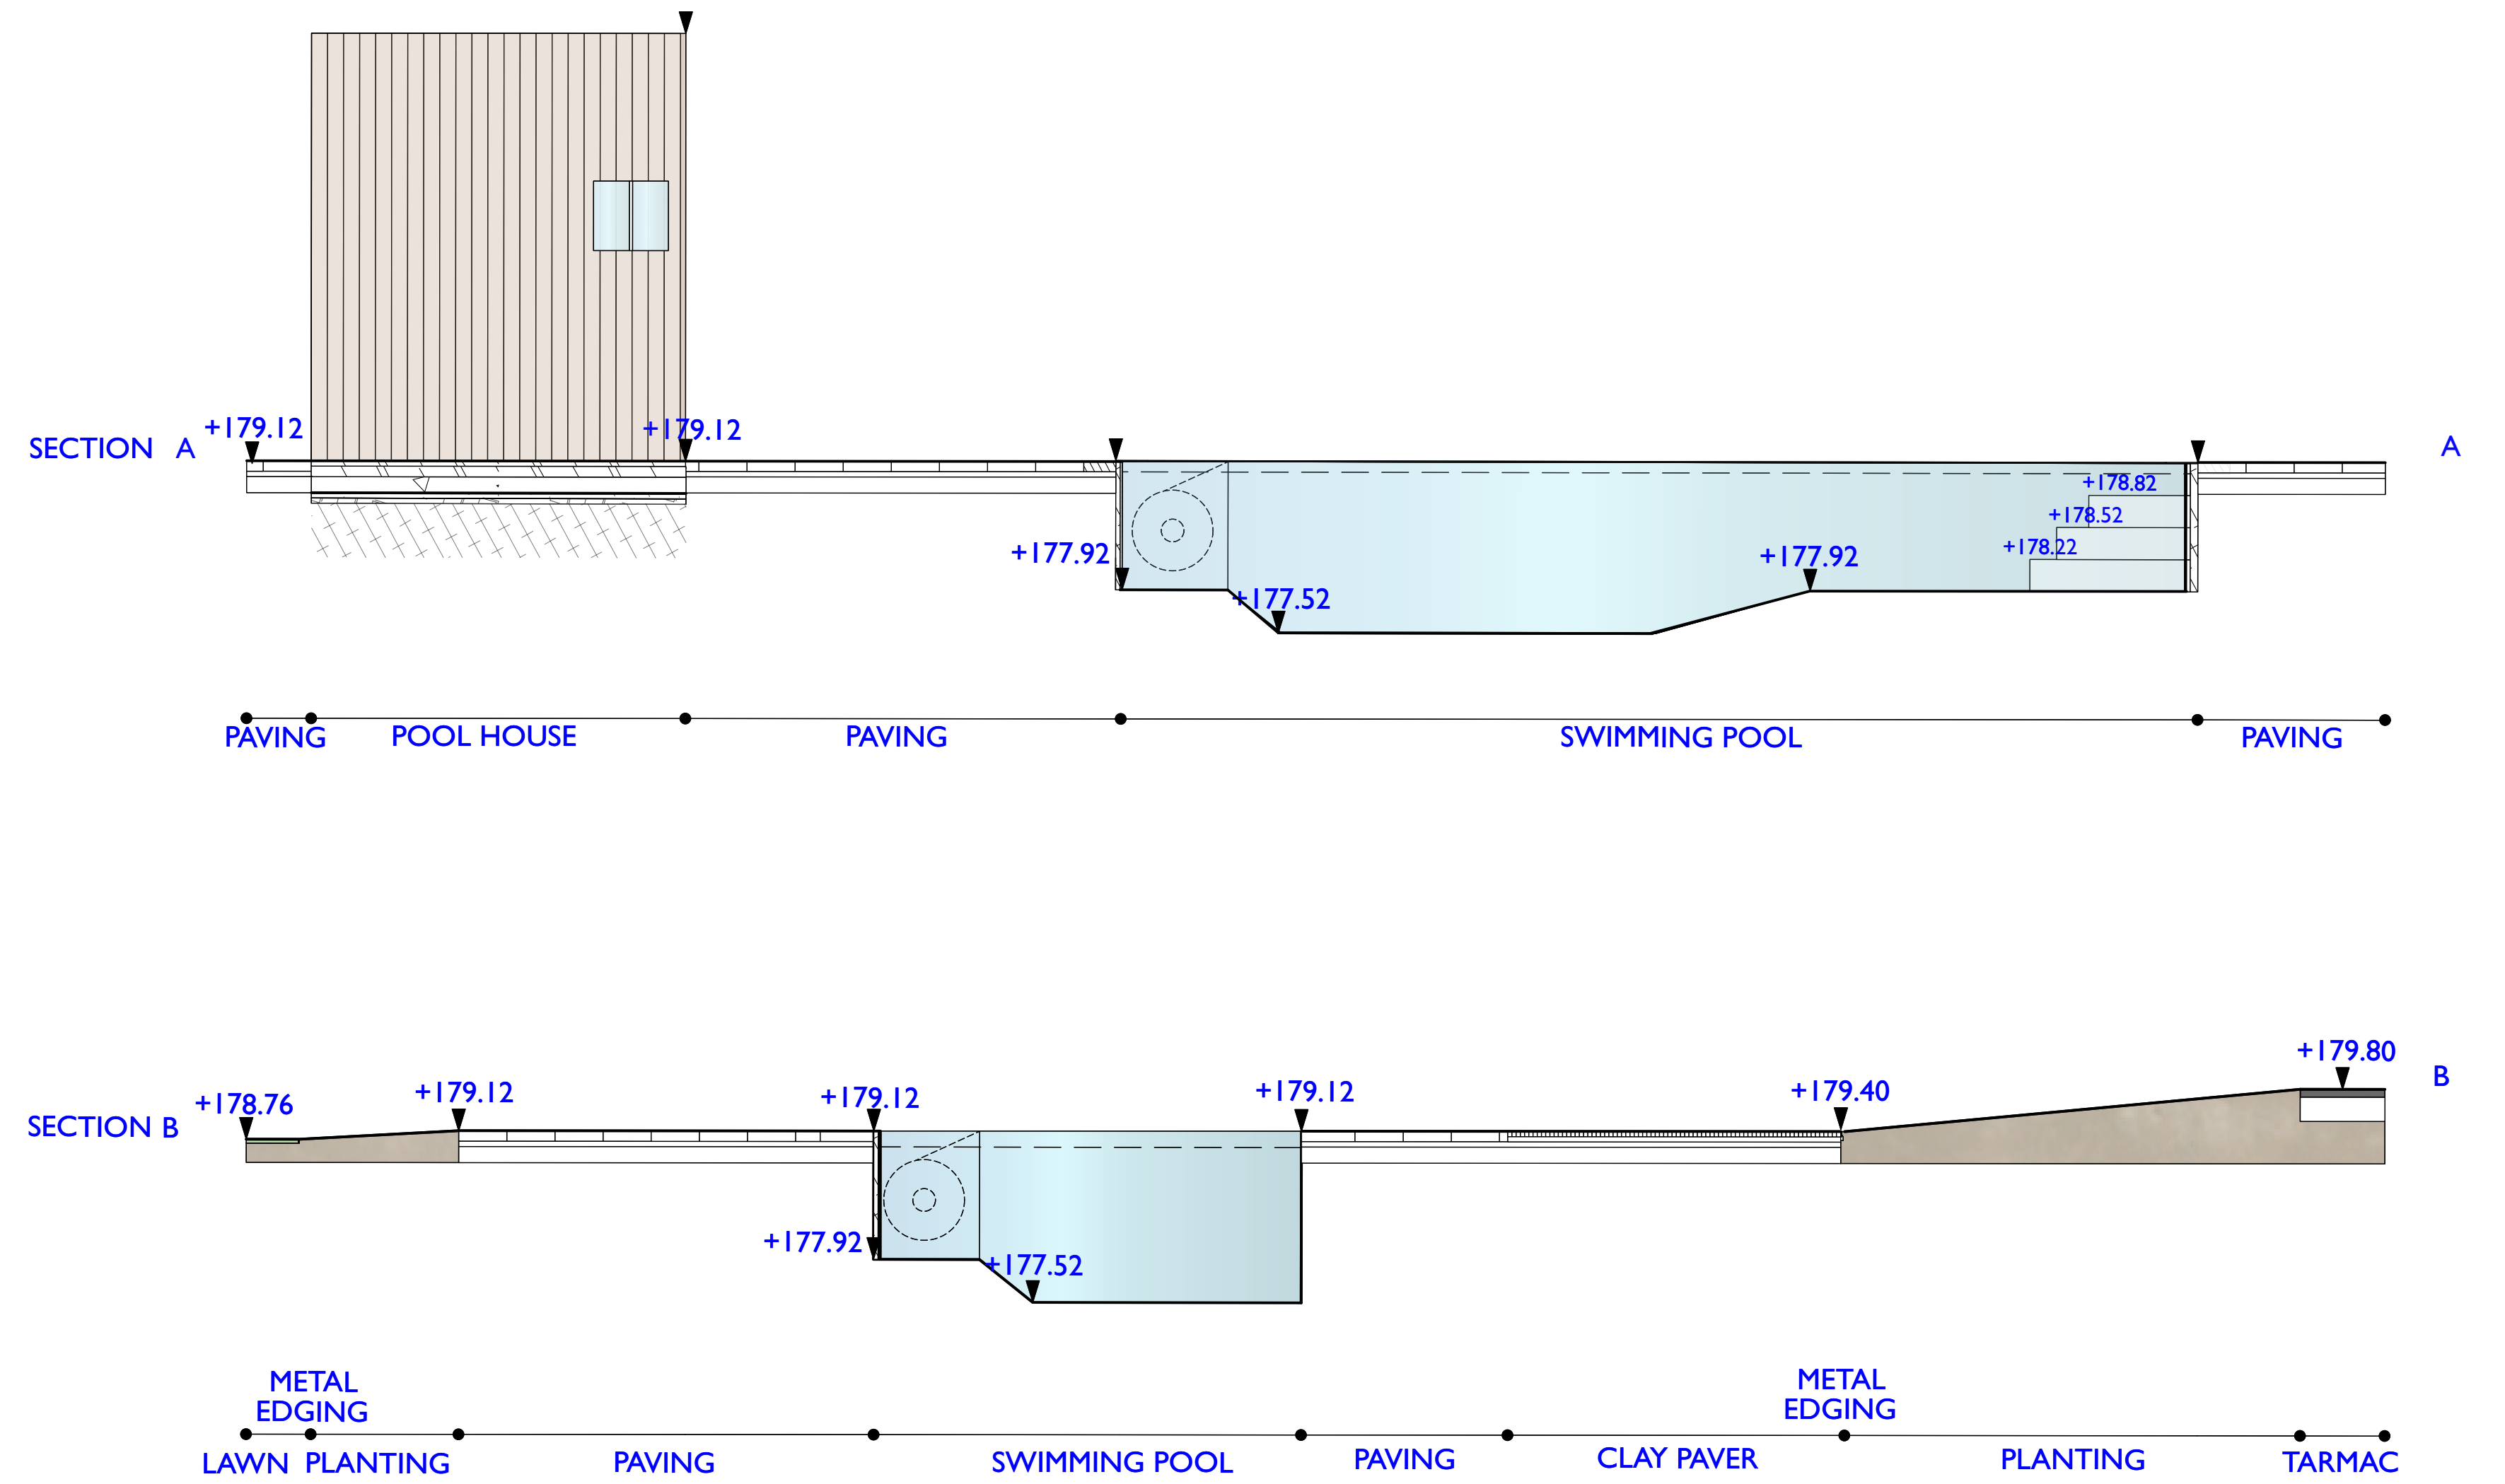

 LANGDALE LANDSCAPES <small>www.langdalelandscapes.co.uk 01753 730199</small>	
Client MR AND MRS KEEVIL	Address FIG STREET HOUSE OAK LANE SEVENOAKS TN13 1UA
Scale 1:50@A1	Sheet Title SECTIONS ACROSS SITE OF ELEMENTS
Date APRIL 2024	Sheet No. 06230_06_006
Drawn By CB	Issue Notes Do not scale from this drawing. Contractors are advised to check all measurements on site.
Project ID 06230	CAD File Name 06230_06_001 Concept Plan V.24 REVISION 2.vwx

