




1/4 FRONT PROPOSED GARAGE ELEVATION

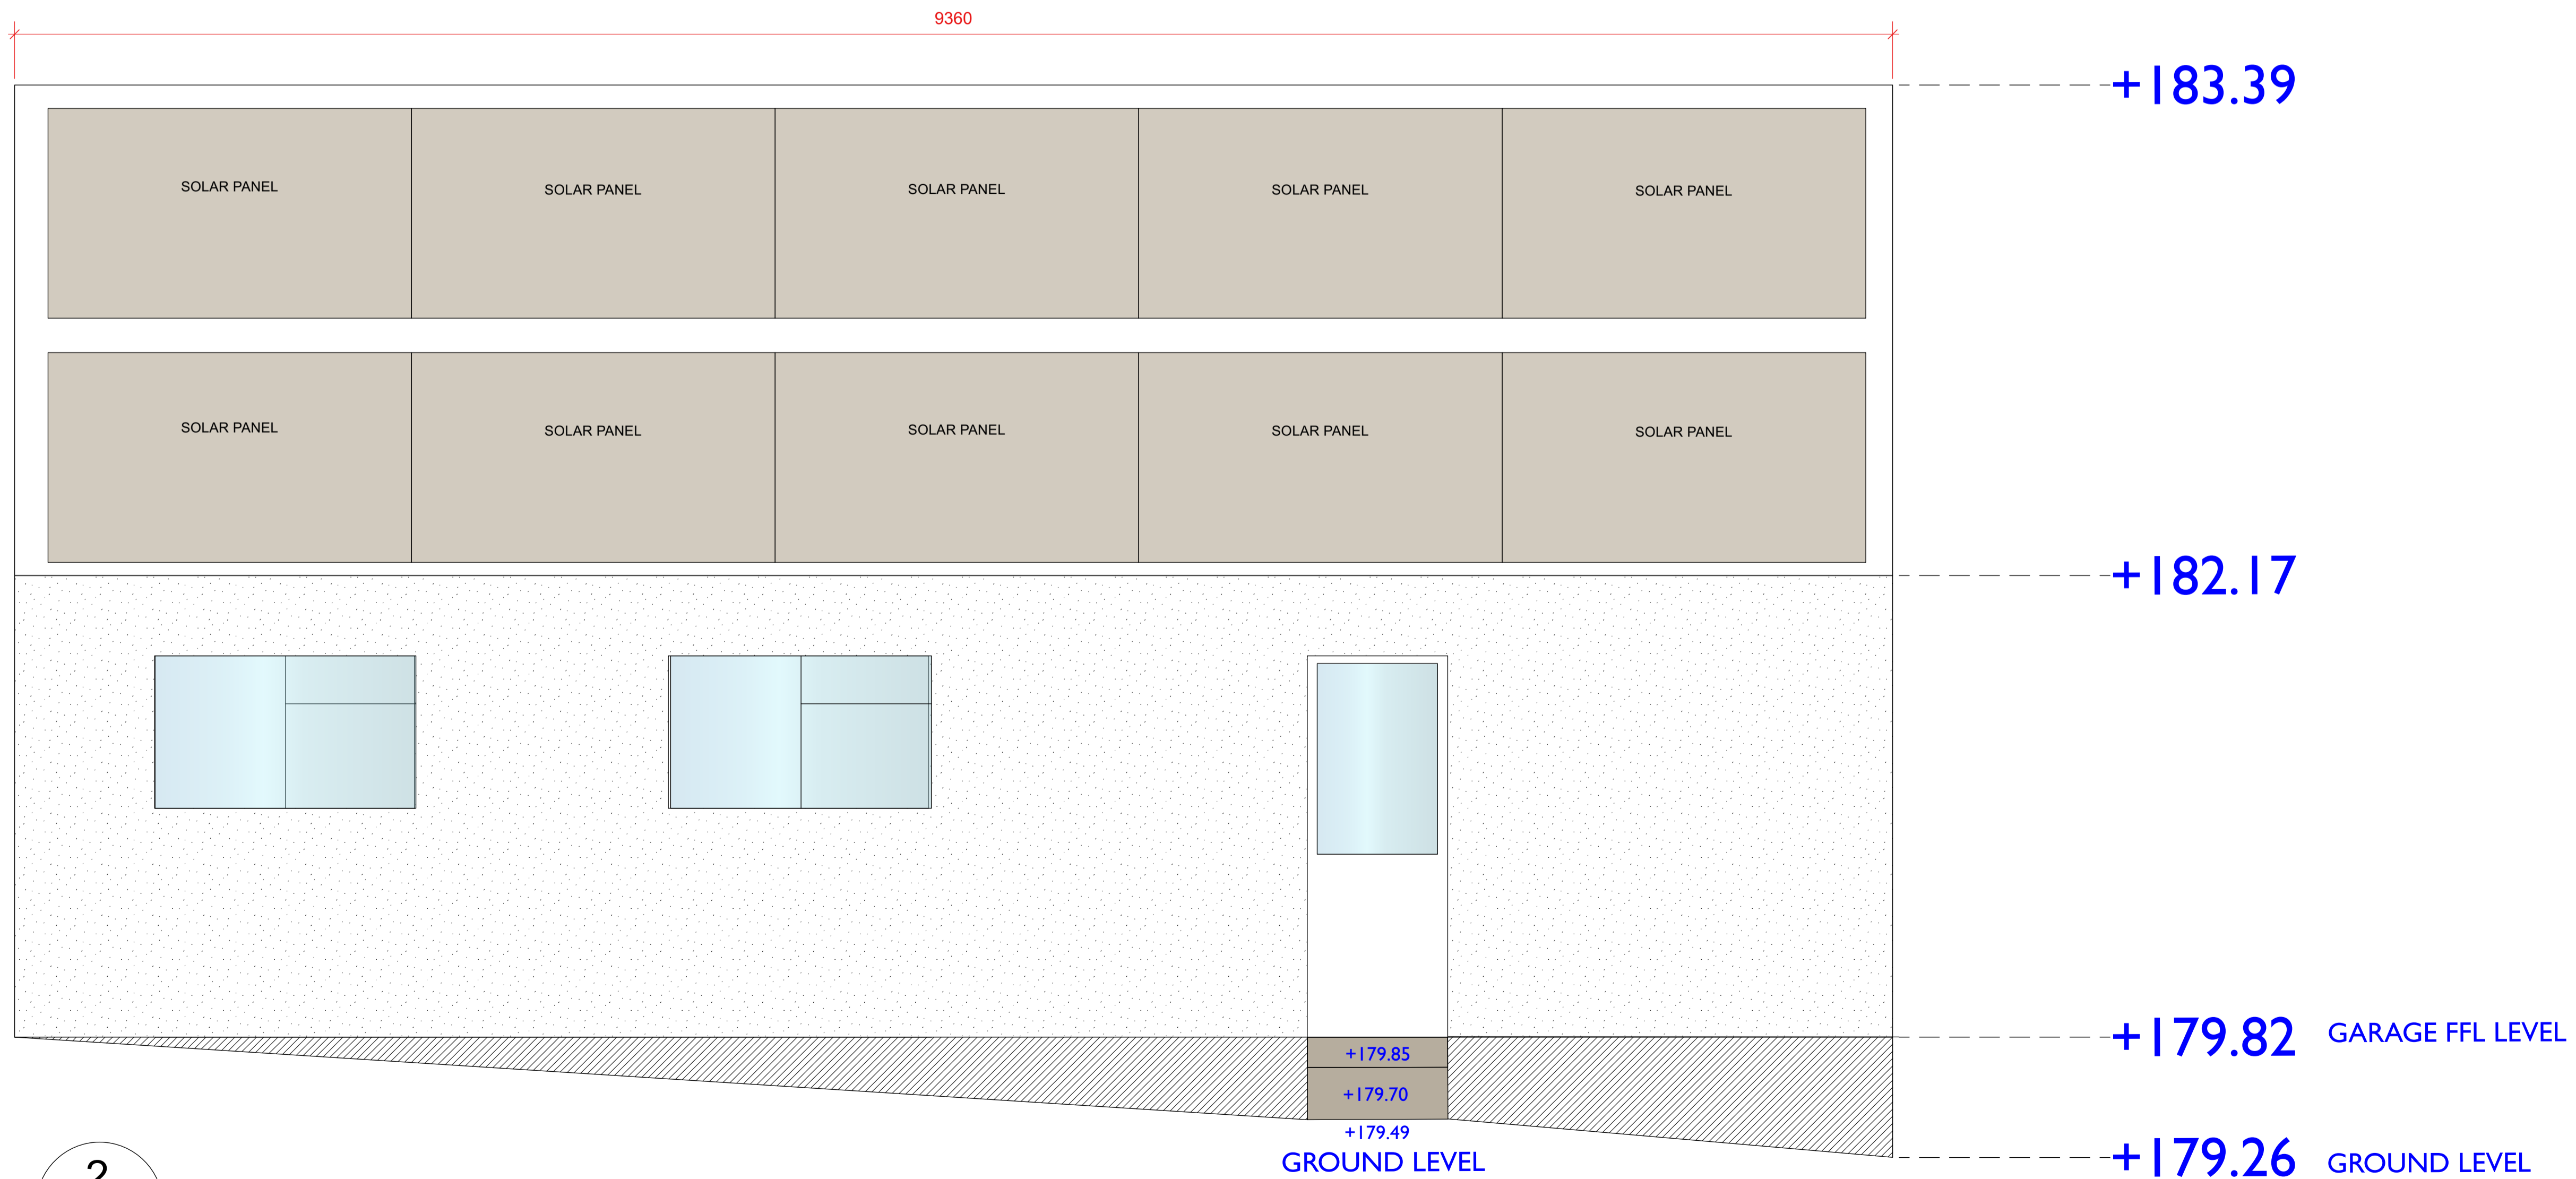

2/4 RIGHT SIDE PROPOSED ELEVATION

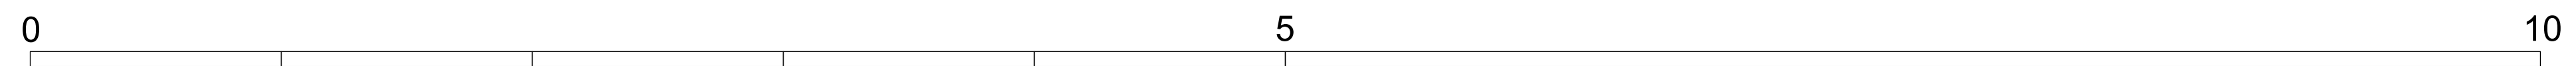


 LANGDALE LANDSCAPES <small>www.langdalelandscapes.co.uk 01444 101702 700190</small>	
Client MR AND MRS KEEVIL	Address FIG STREET HOUSE OAK LANE SEVENOAKS TN13 1UA
Scale 1:20@A1	Sheet Title PROPOSED GARAGE ELEVATIONS
Date APRIL 2024	Sheet No. 06230_06_003
Drawn By CB	Project ID 06230
CAD File Name 06230_06_001 Concept Plan V.24 REVISION 2.vrx	Issue Notes
<small>Do not scale from this drawing. Contractors are advised to check all measurements on site.</small>	

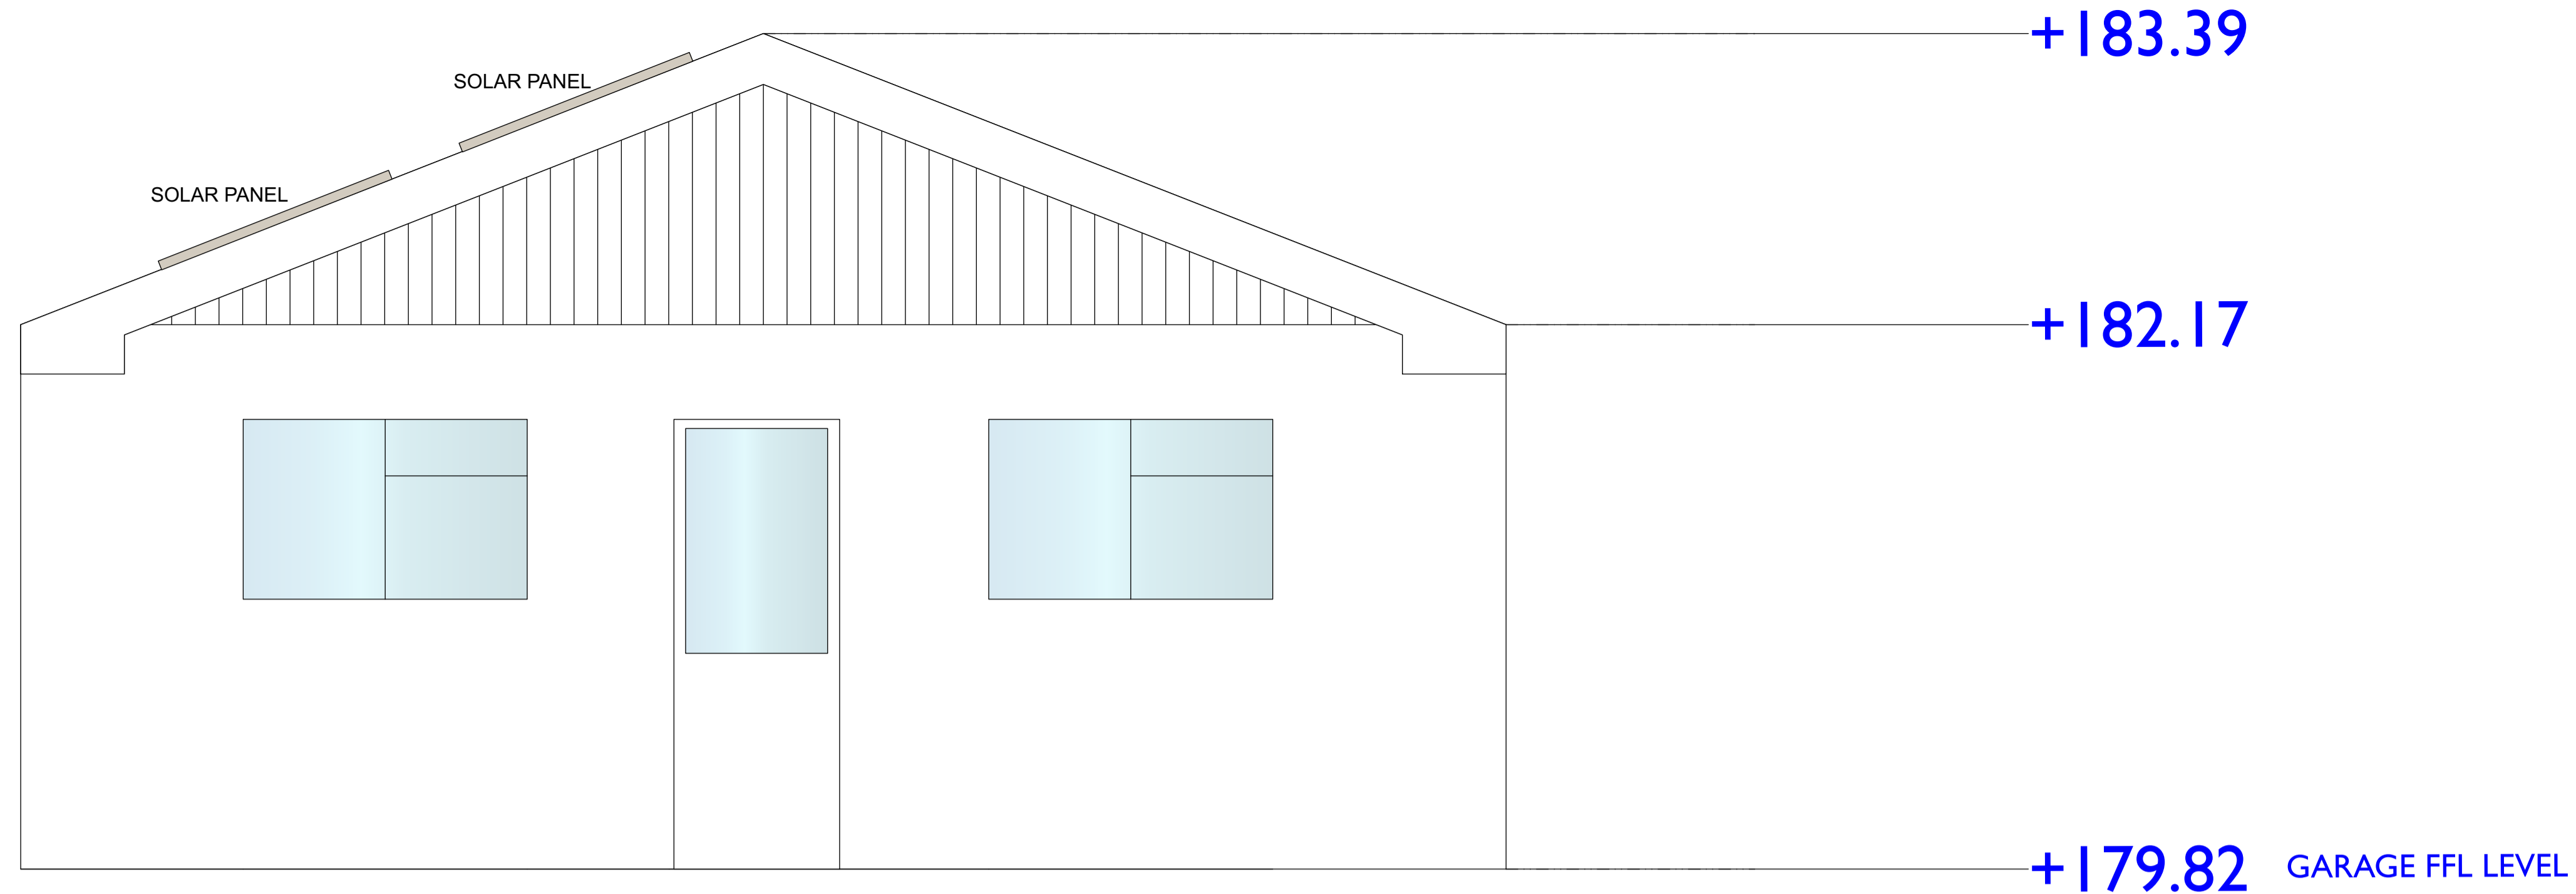



3
4

BACK PROPOSED GARAGE ELEVATION

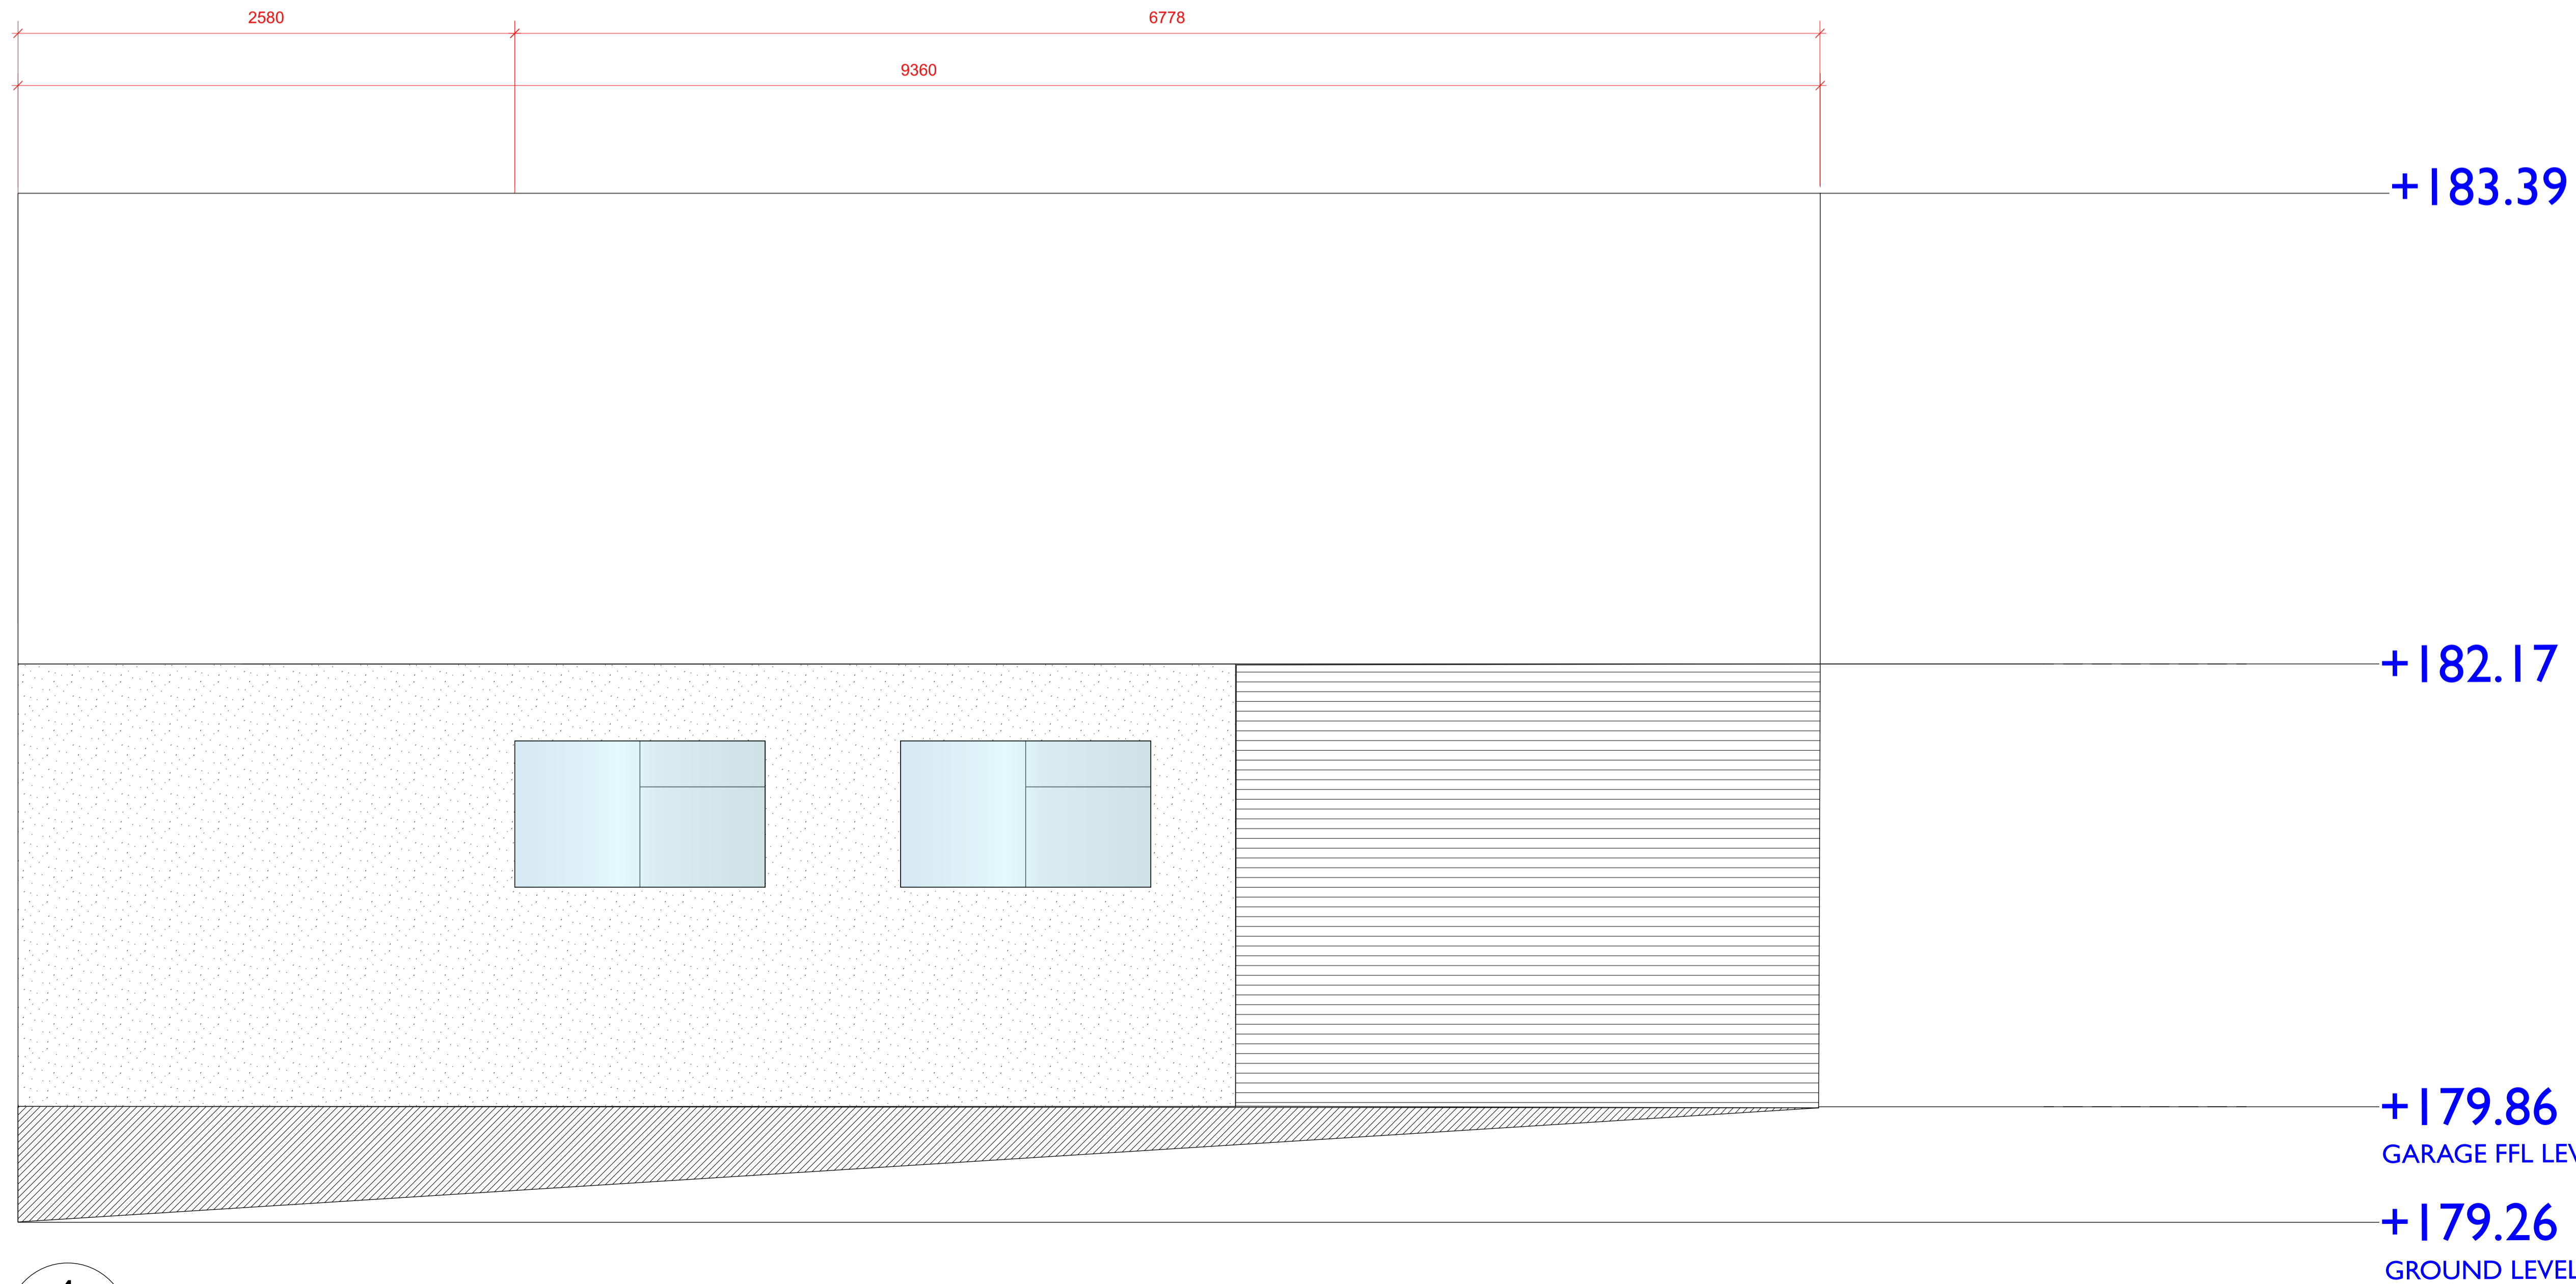

4
4

LEFT SIDE PROPOSED ELEVATION

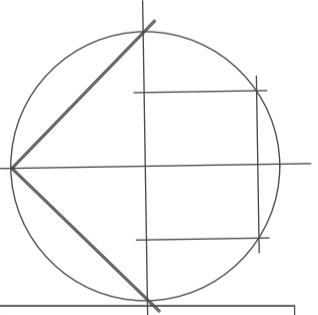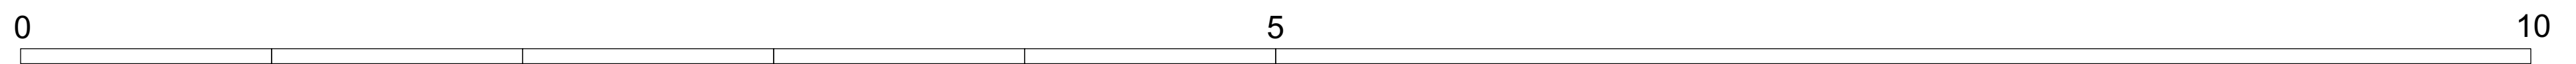

LANGDALE LANDSCAPES
www.langdalelandscapes.co.uk • +44 (0)1752 700199

Client MR AND MRS KEEVIL	Address FIG STREET HOUSE OAK LANE SEVENOAKS TN13 1UA
Scale 1:20@A1	Date APRIL 2024
Drawn By CB	Sheet Title PROPOSED GARAGE ELEVATIONS
Project ID 06230	Sheet No. 06230_06_004
CAD File Name 06230_02_001 Concept Plan V.24 REVISION 2.vwx	Issue Notes

Do not scale from this drawing. Contractors are advised to check all measurements on site.

REV B - 25/04/2024 - CB- PLANNING REQUESTED DESIGN CHANGES
REV C - 26/04/2024 - CB- PLANNING REQUESTED DESIGN CHANGES