
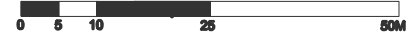


PLOTS

0.9m high brick wall with half round coping

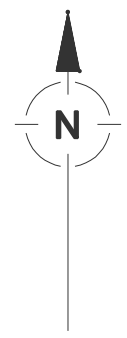

ESTATE PLAN: 1:1000

REVISION	DATE
A	17/04/23
B	12/12/23

NOTES
GENERAL AMENDMENTS
SHARED DRIVEWAYS INDICATED IN YELLOW

DATE
17/04/23
12/12/23

JOB:	NEW ROAD FRESSINGFIELD SUFFOLK
CLIENT:	
DRAWING:	ESTATE PLAN
DATE:	FEBRUARY 2023
DRAWING NO:	696 PL 032
REVISION:	B
STATUS:	SCALE: AS SHOWN AT A3

© STUDIO 303 LTD TEL: 020 7263 2587

