


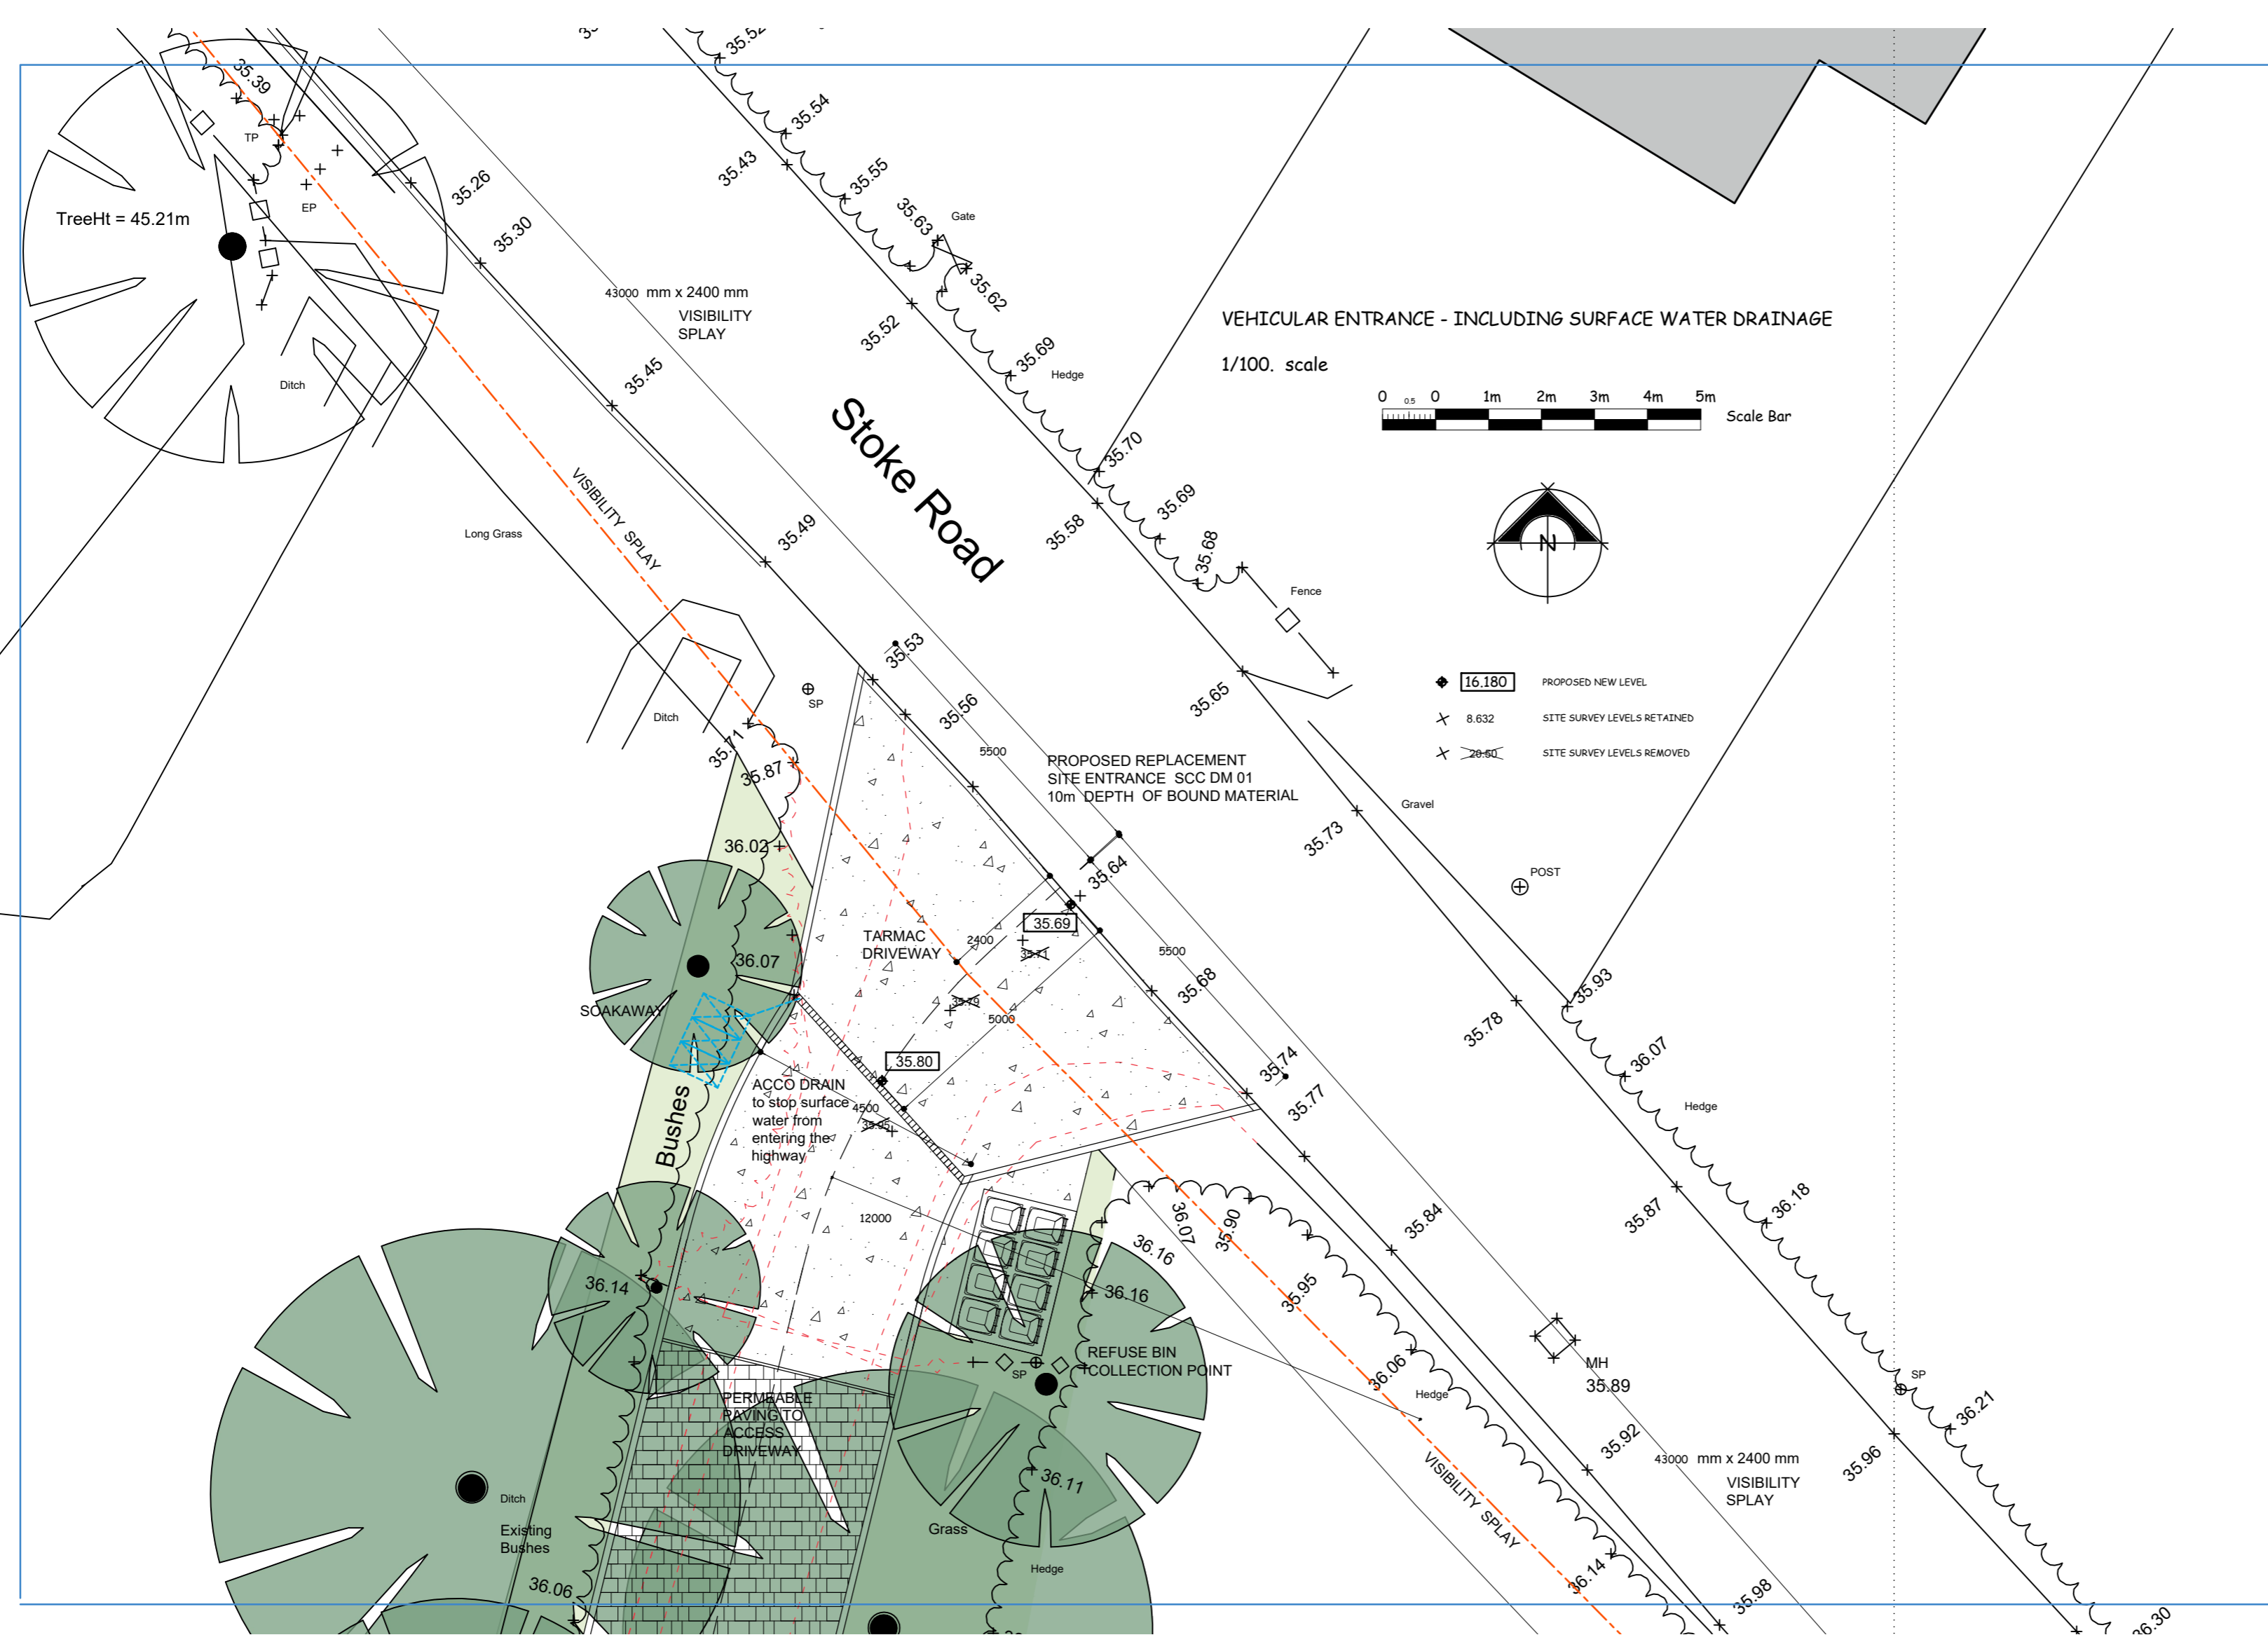

PROPOSED SITE ENTRANCE SHOWING  
VISIBILITY SPLAYS 1/200 SCALE



No.	Date	Revisions

**HOLLINS**  
Architects, Surveyors & Planning Consultants

The Guildhall  
Market Hill  
Framlingham  
Suffolk  
IP13 9BD

Telephone 01728 723959  
E mail all@hollins.co.uk  
Website www.hollins.co.uk

Client  
**MR J PAWSEY**

Site  
**HOPE BARN  
STOKE ROAD  
THORNDON, EYE,  
SUFFOLK, IP23 7JG**

Project  
**RESERVED MATTERS  
PLANNING APPLICATION  
4 no PROPOSED RESIDENTIAL DWELLINGS**

Details  
**SITE ENTRANCE PLAN - VISIBILITY SPLAYS  
PROPOSED VEHICULAR ENTRANCE - DRAINAGE**

Scale 1/100 & 1/200 scale @ A1 sheet

Date JANUARY 2024

Drawn by JR Checked by

Drawing number  
**2355 103**

This drawing is copyright. This drawing must not be scaled. Before commencing any work the contractor must set out and check all dimensions on site. This drawing to be read in conjunction with any consultants details. Any discrepancies must be reported to Hollins Architects & Surveyors.