




REAR - WEST ELEVATION - 1/100 scale. PLOT no 1 + 4

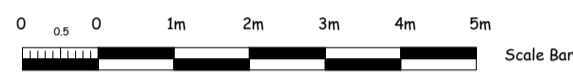

SIDE - NORTH ELEVATION - 1/100 scale. PLOT no 1 + 4

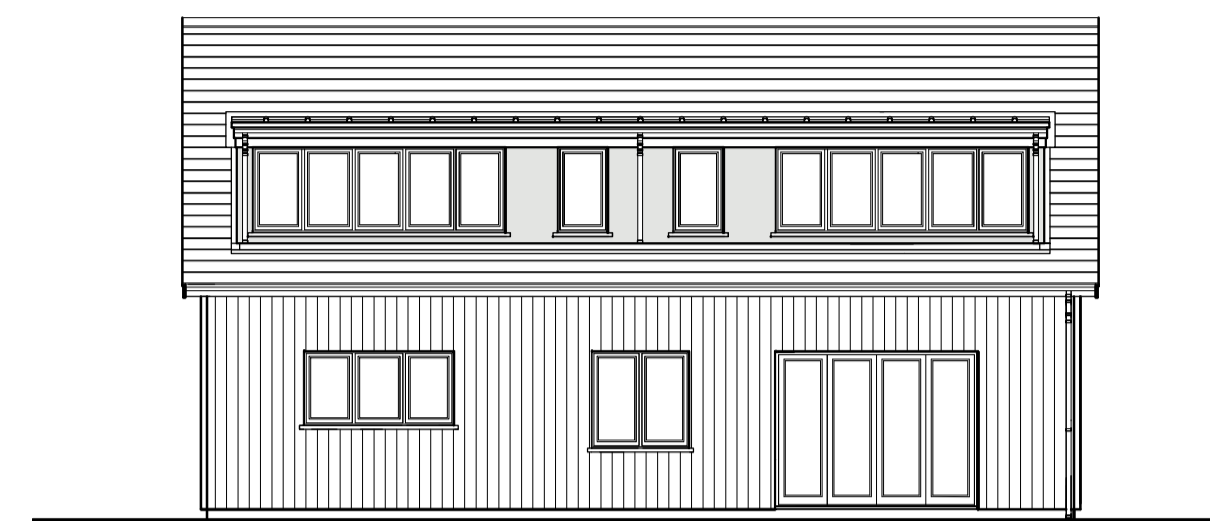


REAR - WEST ELEVATION - 1/100 scale. PLOT no 2 + 3

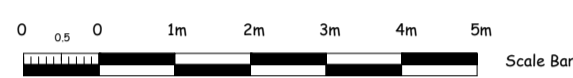

SIDE - NORTH ELEVATION - 1/100 scale. PLOT no 2 + 3




FRONT - EAST ELEVATION - 1/100 scale. PLOT no 1 + 4

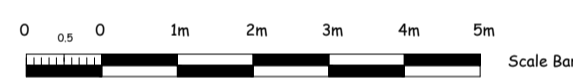


SIDE - SOUTH ELEVATION - 1/100 scale. PLOT no 1 + 4




FRONT - EAST ELEVATION - 1/100 scale. PLOT no 2 + 3

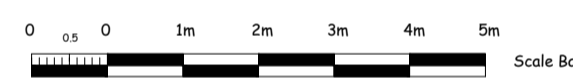


SIDE - SOUTH ELEVATION - 1/100 scale. PLOT no 2 + 3

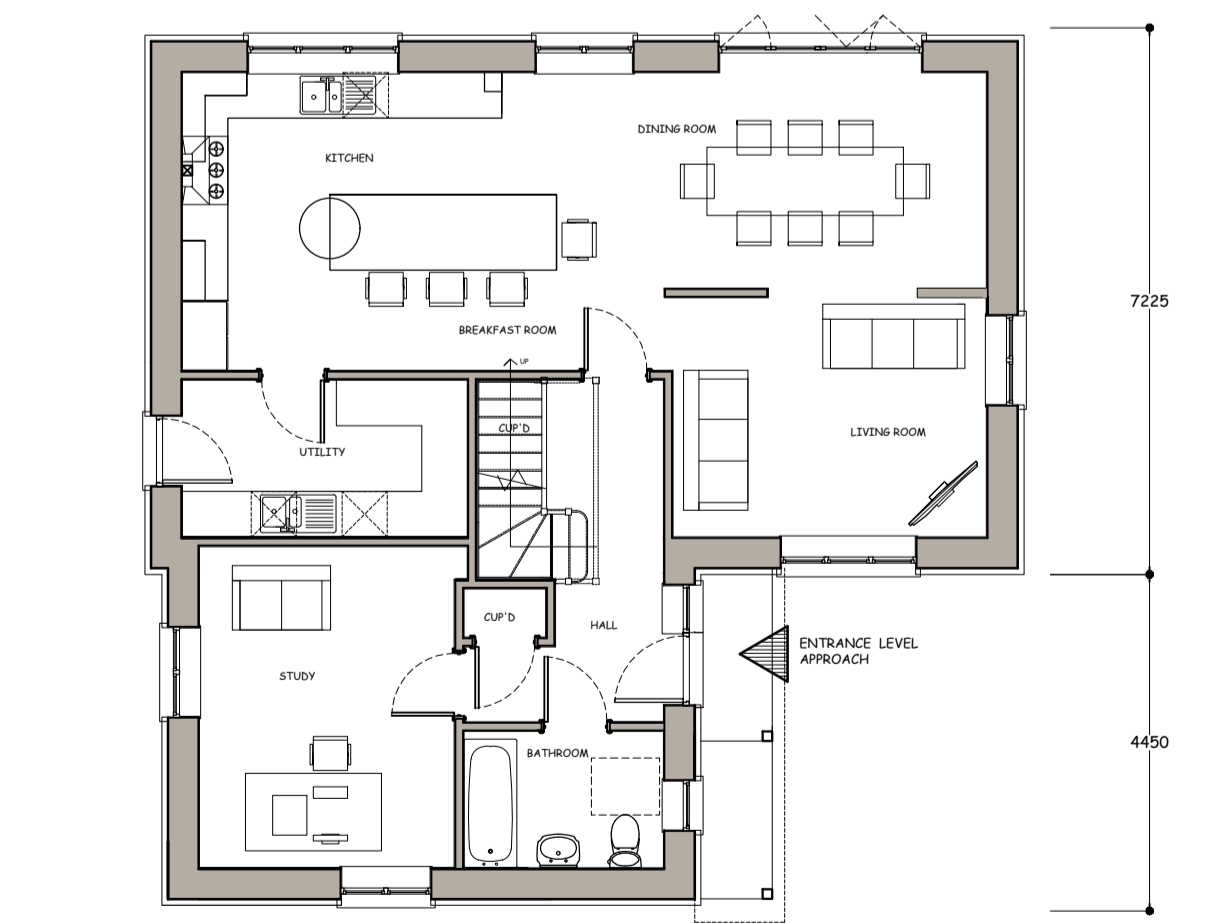


GROUND FLOOR PLAN - 1/100 scale. PLOT no 1 + 4

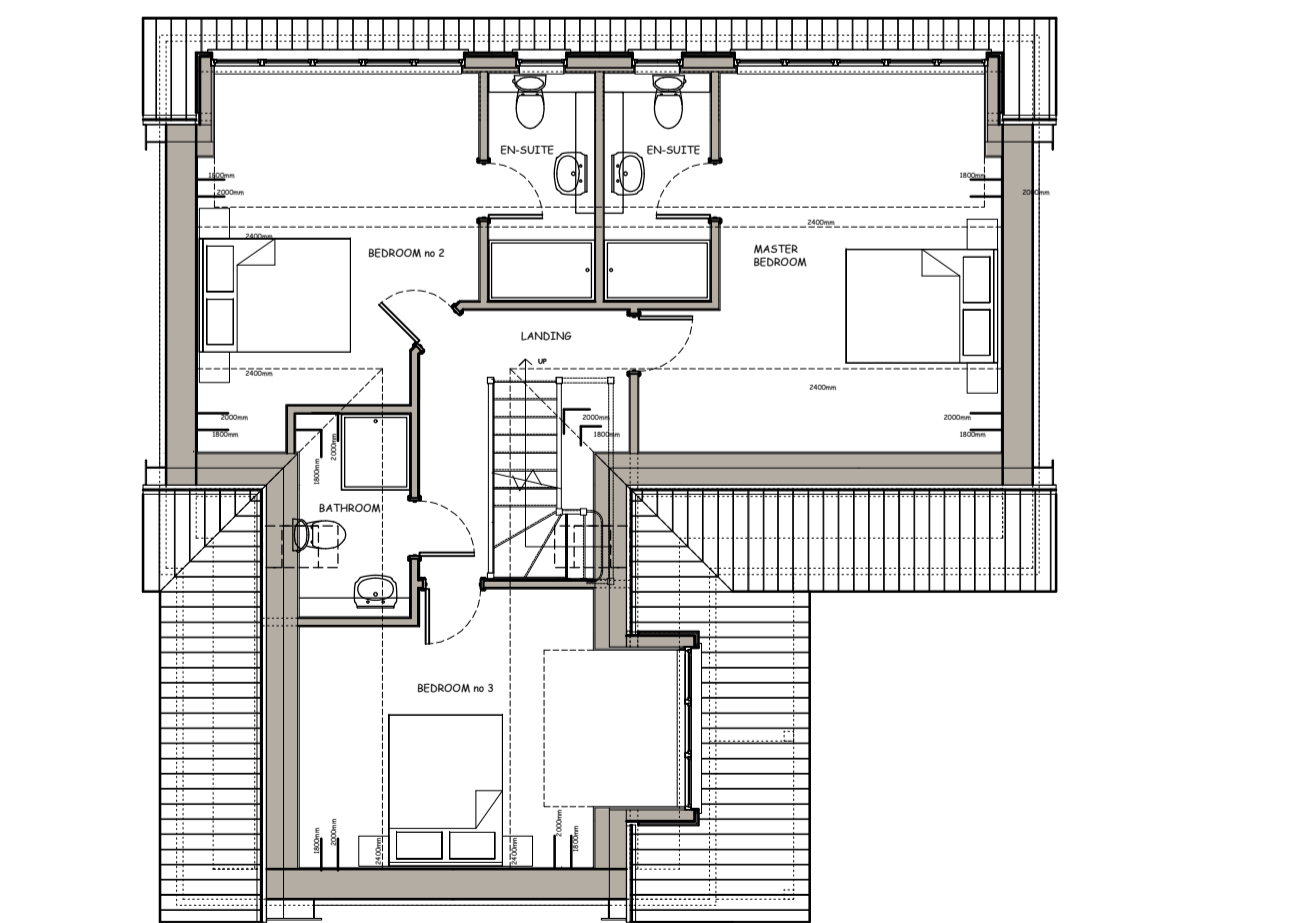

FIRST FLOOR PLAN - 1/100 scale. PLOT no 1 + 4

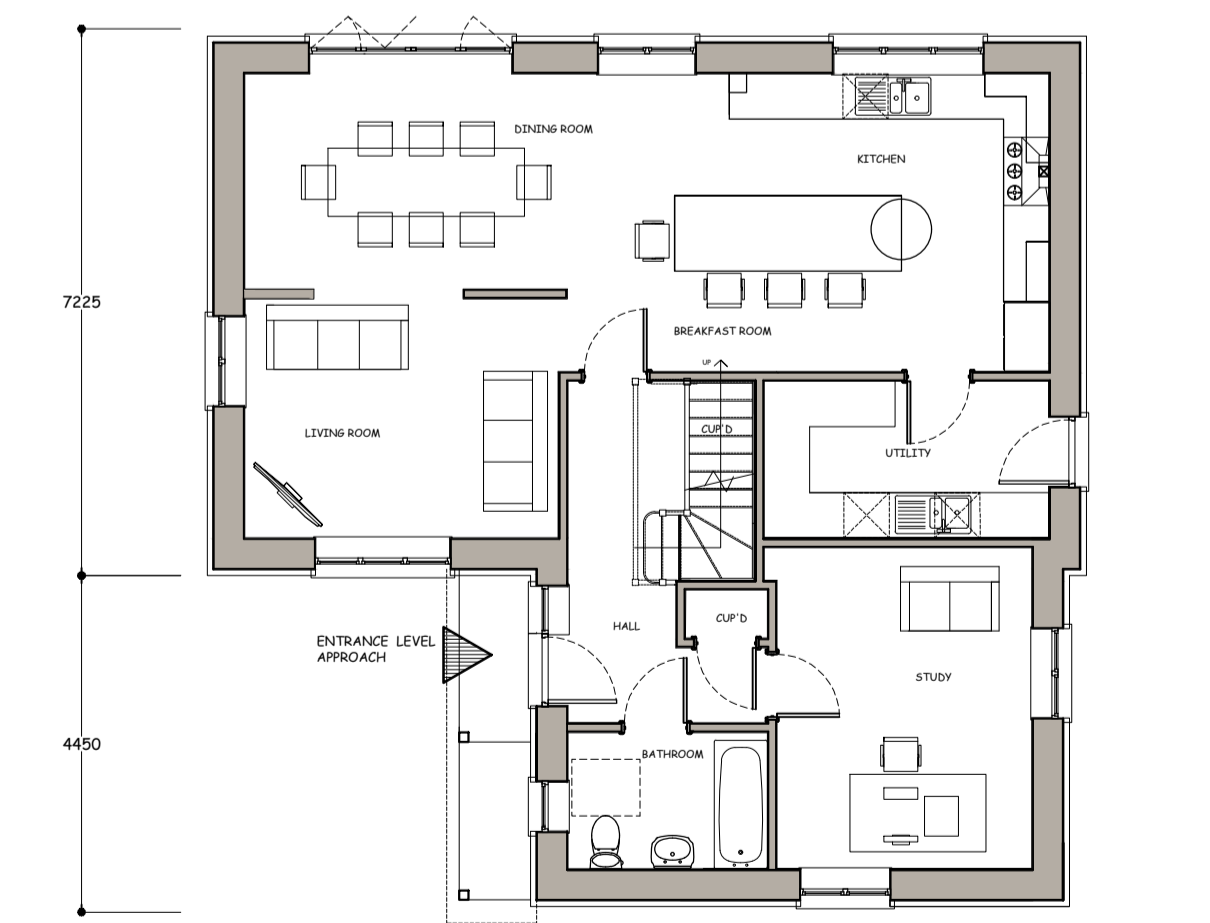

GROUND FLOOR PLAN - 1/100 scale. PLOT no 2 + 3

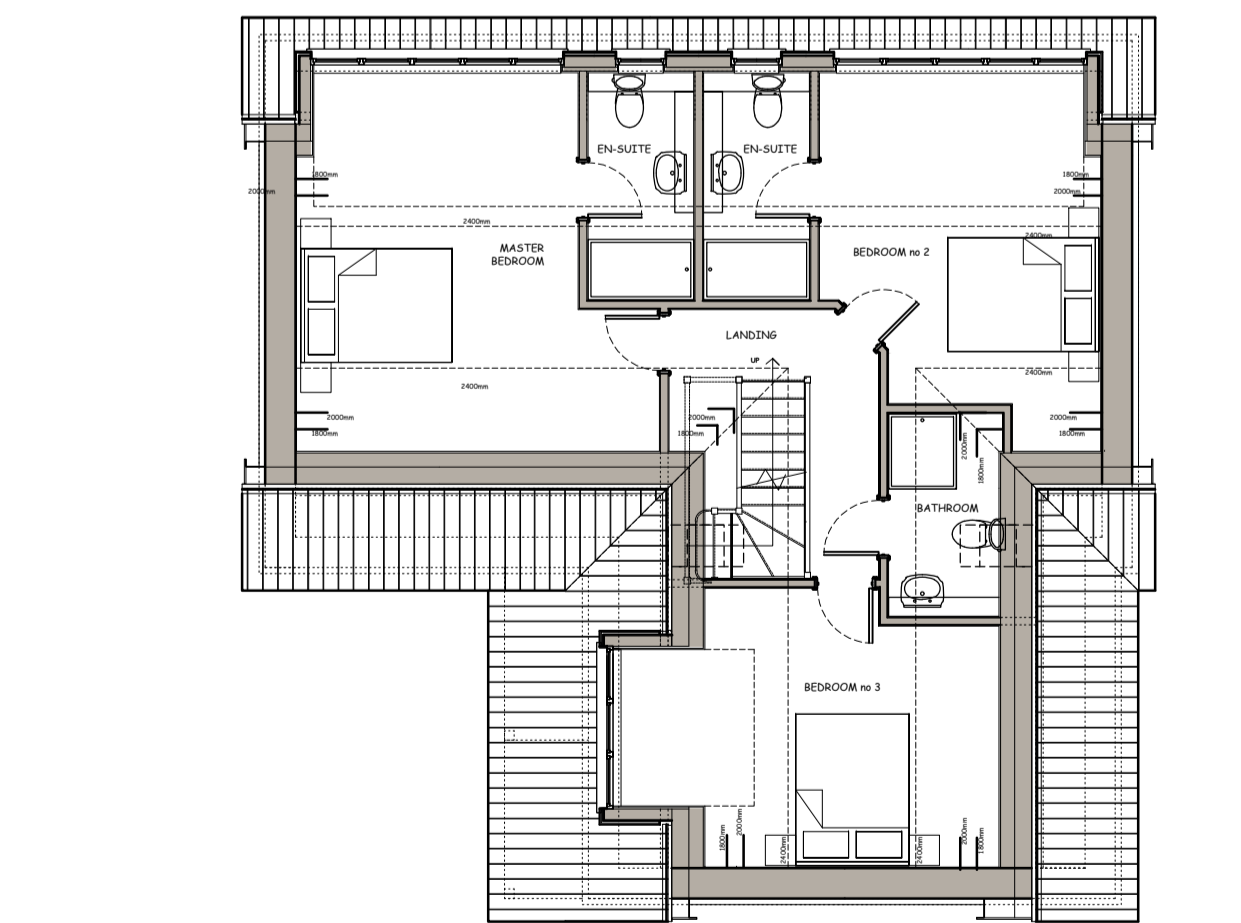

FIRST FLOOR PLAN - 1/100 scale. PLOT no 2 + 3

No.	Date	Revisions

HOLLINS
Architects, Surveyors & Planning Consultants

The Guildhall
Market Hill
Framlingham
Suffolk
IP13 9BD

Telephone 01728 723959
E mail all@hollins.co.uk
Website www.hollins.co.uk

Client
MR J PAWSEY

Site
HOPE BARN
STOKE ROAD
THORNDON, EYE,
SUFFOLK, IP23 7JG

Project
RESERVED MATTERS
PLANNING APPLICATION
4 no PROPOSED RESIDENTIAL DWELLINGS

Details
PROPOSED PLANS AND ELEVATIONS
DWELLINGS 1 & 4, 2 & 3

Scale
1/100 scale @ A1 sheet

Date
JANUARY 2024

Drawn by
JR Checked by

Drawing number
2355 104

This drawing is copyright. This drawing must not be scaled. Before commencing any work the contractor must set out and check all dimensions on site. This drawing to be read in conjunction with any consultants details. Any discrepancies must be reported to Hollins Architects & Surveyors.