


Technical detail: 6 - Computer - Supply & Fit - Remove & replace

Quantity: 1

☀ Viewed from outside

💡 Viewed from inside

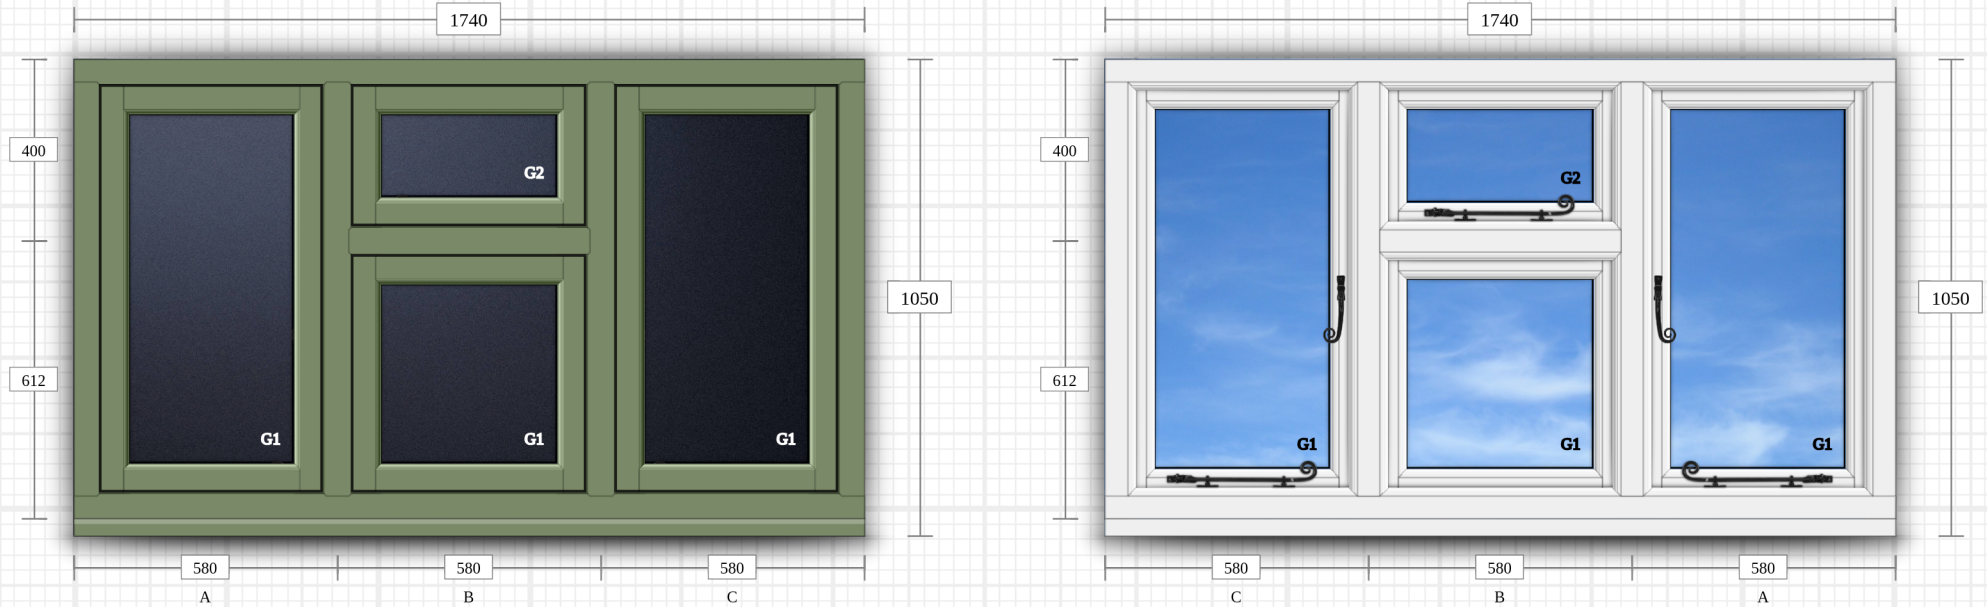

### Traditional Flush Casement - Hardwood

**Frame:** Standard Ovolo  
**Sash:** Standard  
**Transom:** Standard Ovolo  
**Mullion:** Standard Ovolo  
**Bead:** Ovolo  
**Cill:** Hardwood Standard  
**Frame Joint Type:** Traditional  
**Sash Joint Type:** Traditional

**Colour (inside):** Pure White  
**Colour (outside):** TD-Chartwell Green

**Window Handle:** Coastal Curly Tail Window Handle CO8477-XX-TMB  
**Peg Stay:** Coastal Coastal Curly Tail Stay 12" Antique

**G1:** Timber Window - Slim (6-4-6) Double Glazed (Toughened) Argon Gas - 20mm Swiss Spacer Black - Clear  
**G2:** Timber Window - Slim (6-4-6) Double Glazed (Annealed) Argon Gas - 20mm Swiss Spacer Black - Clear

