
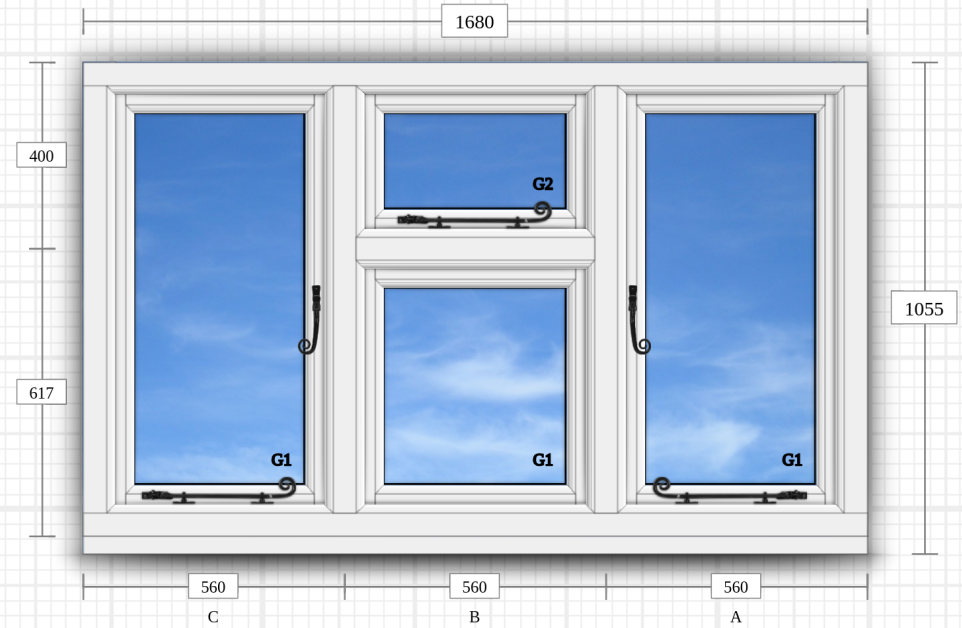


Technical detail: 3 - Spare side bed - Supply & Fit - Remove & replace

Quantity: 1

☀ Viewed from outside

💡 Viewed from inside

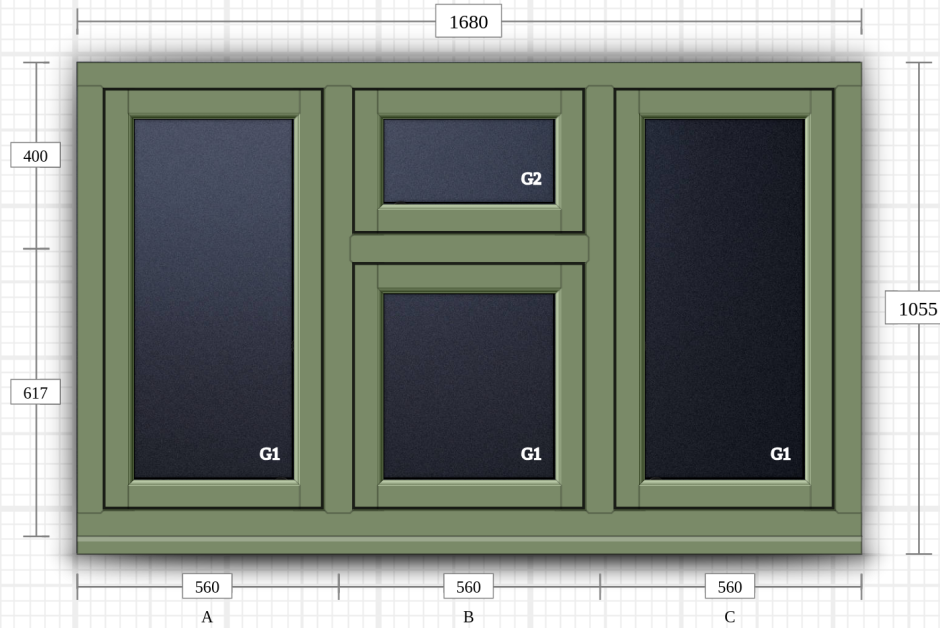

Traditional Flush Casement - Hardwood

Frame: Standard Ovolo
Sash: Standard
Transom: Standard Ovolo
Mullion: Standard Ovolo
Bead: Ovolo
Cill: Hardwood Standard
Frame Joint Type: Traditional
Sash Joint Type: Traditional

Colour (inside): Pure White
Colour (outside): TD-Chartwell Green

Window Handle: Coastal Curly Tail Window Handle CO8477-XX-TMB
Peg Stay: Coastal Coastal Curly Tail Stay 12" Antique

G1: Timber Window - Slim (6-4-6) Double Glazed (Toughened) Argon Gas - 20mm Swiss Spacer Black - Clear
G2: Timber Window - Slim (6-4-6) Double Glazed (Annealed) Argon Gas - 20mm Swiss Spacer Black - Clear

