


• 2 RIVERSIDE COTTAGES, GITTISMANNA

- SECTION DETAIL FOR NEW WINDOWS:


1. HEAD SECTION:

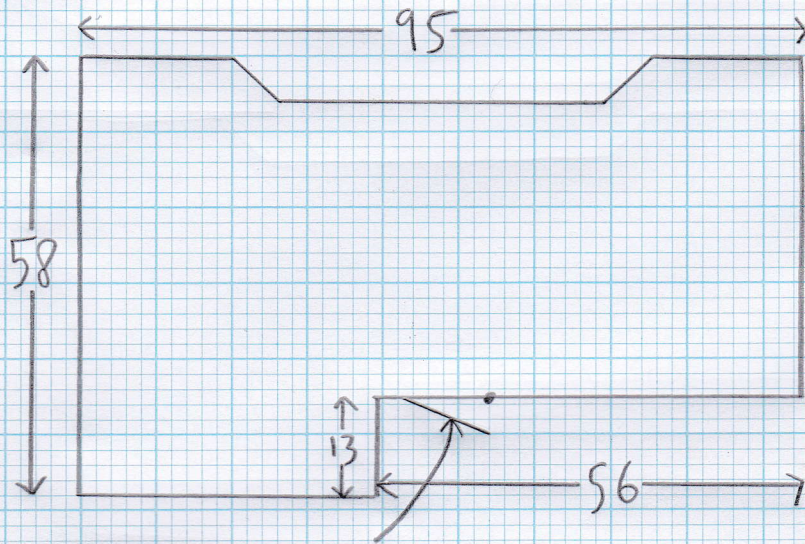

AQUAMAC # 21 WEATHER SEAL

SCALE 1:1

2. JAMBS + MULLION SECTIONS:

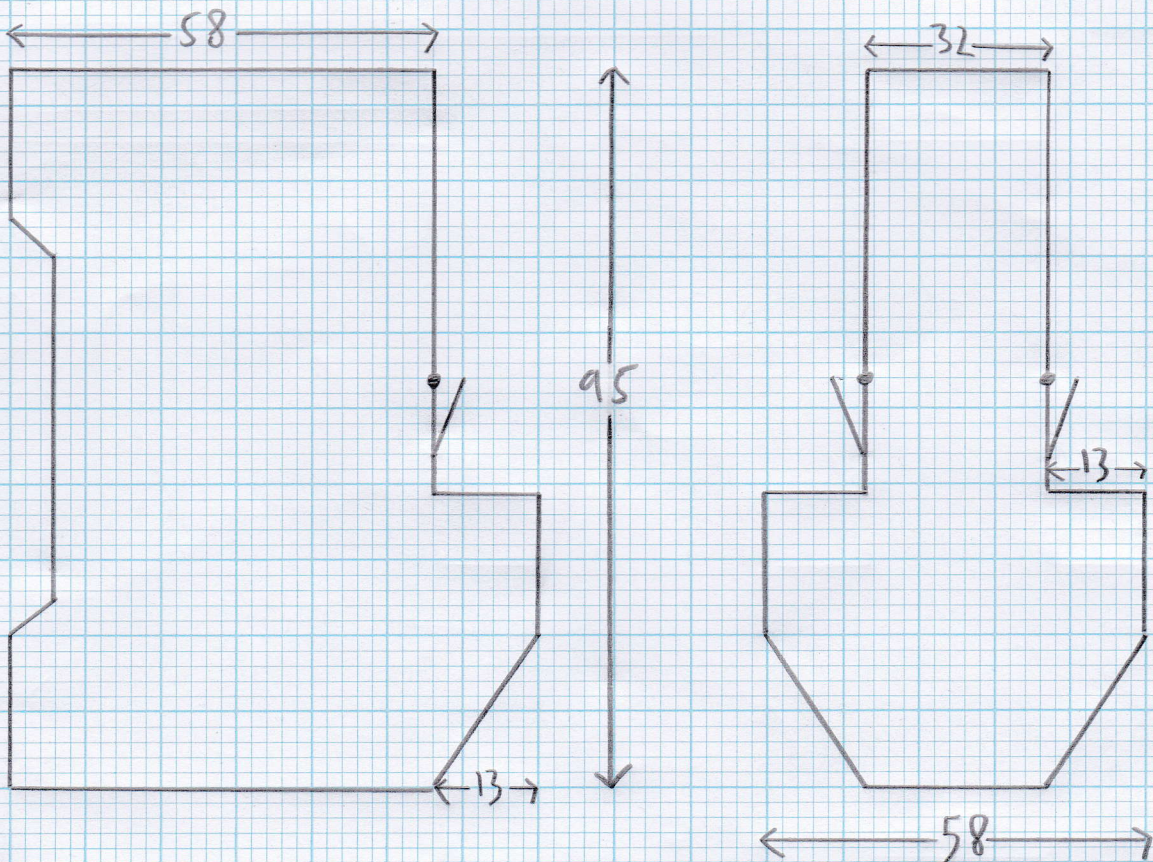

SCALE 1:1