


• 2 RIVERSIDE COTTAGES, GITTISHAM

- SECTION DETAIL FOR NEW WINDOWS (CONTINUED):

5. BOTTOM RAILS SECTION:

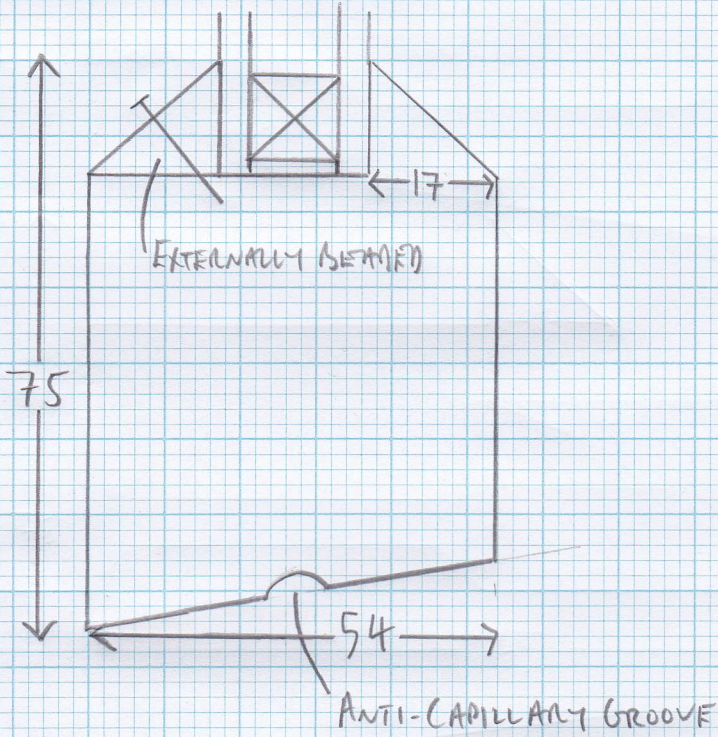

SCALE 1:1