


• 2 RIVERSIDE COTTAGES, GITTISMANN

- SECTION DETAIL FOR NEW WINDOWS (CONTINUED):

3. CILL SECTION:

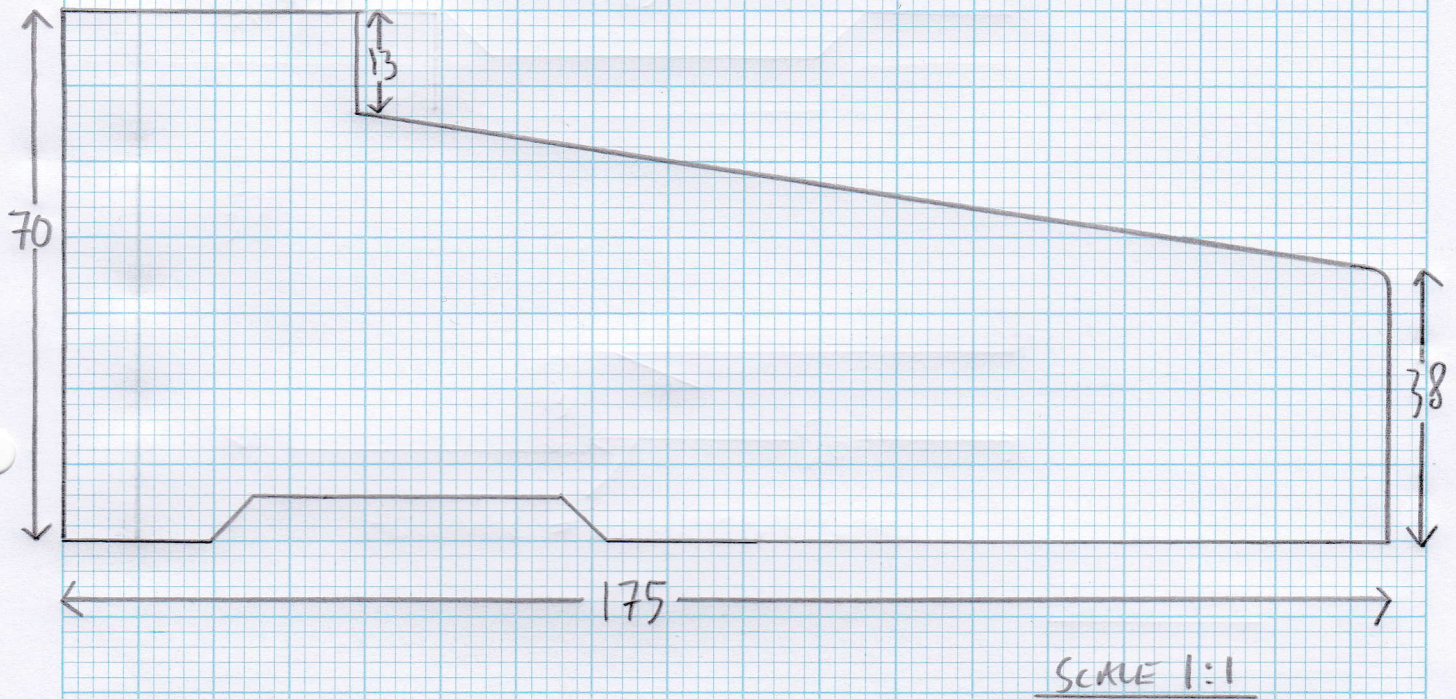

4. STILES + TOPRAILS SECTIONS:

