



**GLAZING**  
 Single glazing opaque, glazed with putty externally.

**WINDOW OPERATION**  
 Now sealed shut and non operable, this window once opening with pivot hinges either side, with ring pull latch at the top of the window internally.

**VERTICAL SECTION X**  
 1:2 scale @ A1

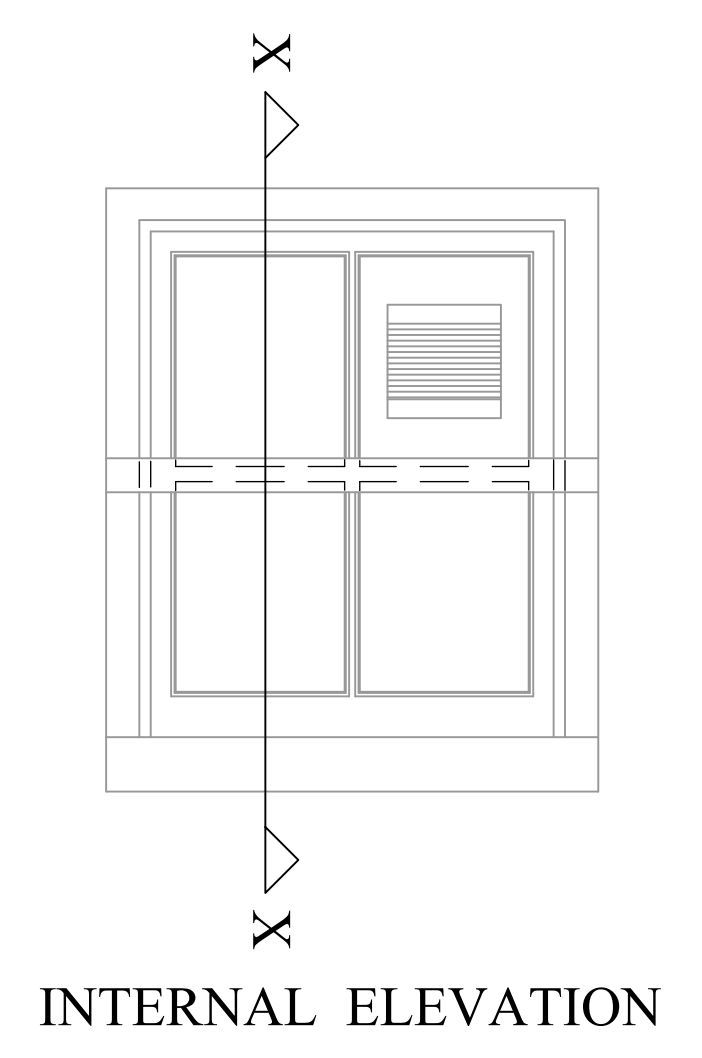


**INTERNAL ELEVATION**

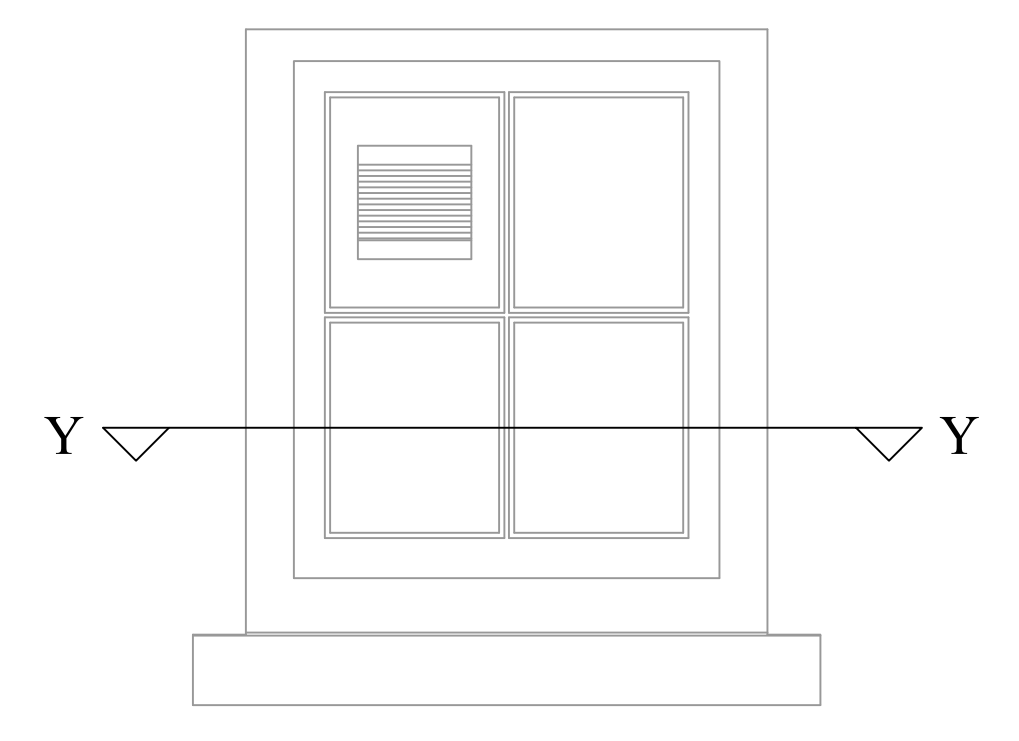

**EXTERNAL ELEVATION**

0 100mm 500 750 1000mm 1500 2000mm  
 1:10 scale @ A1

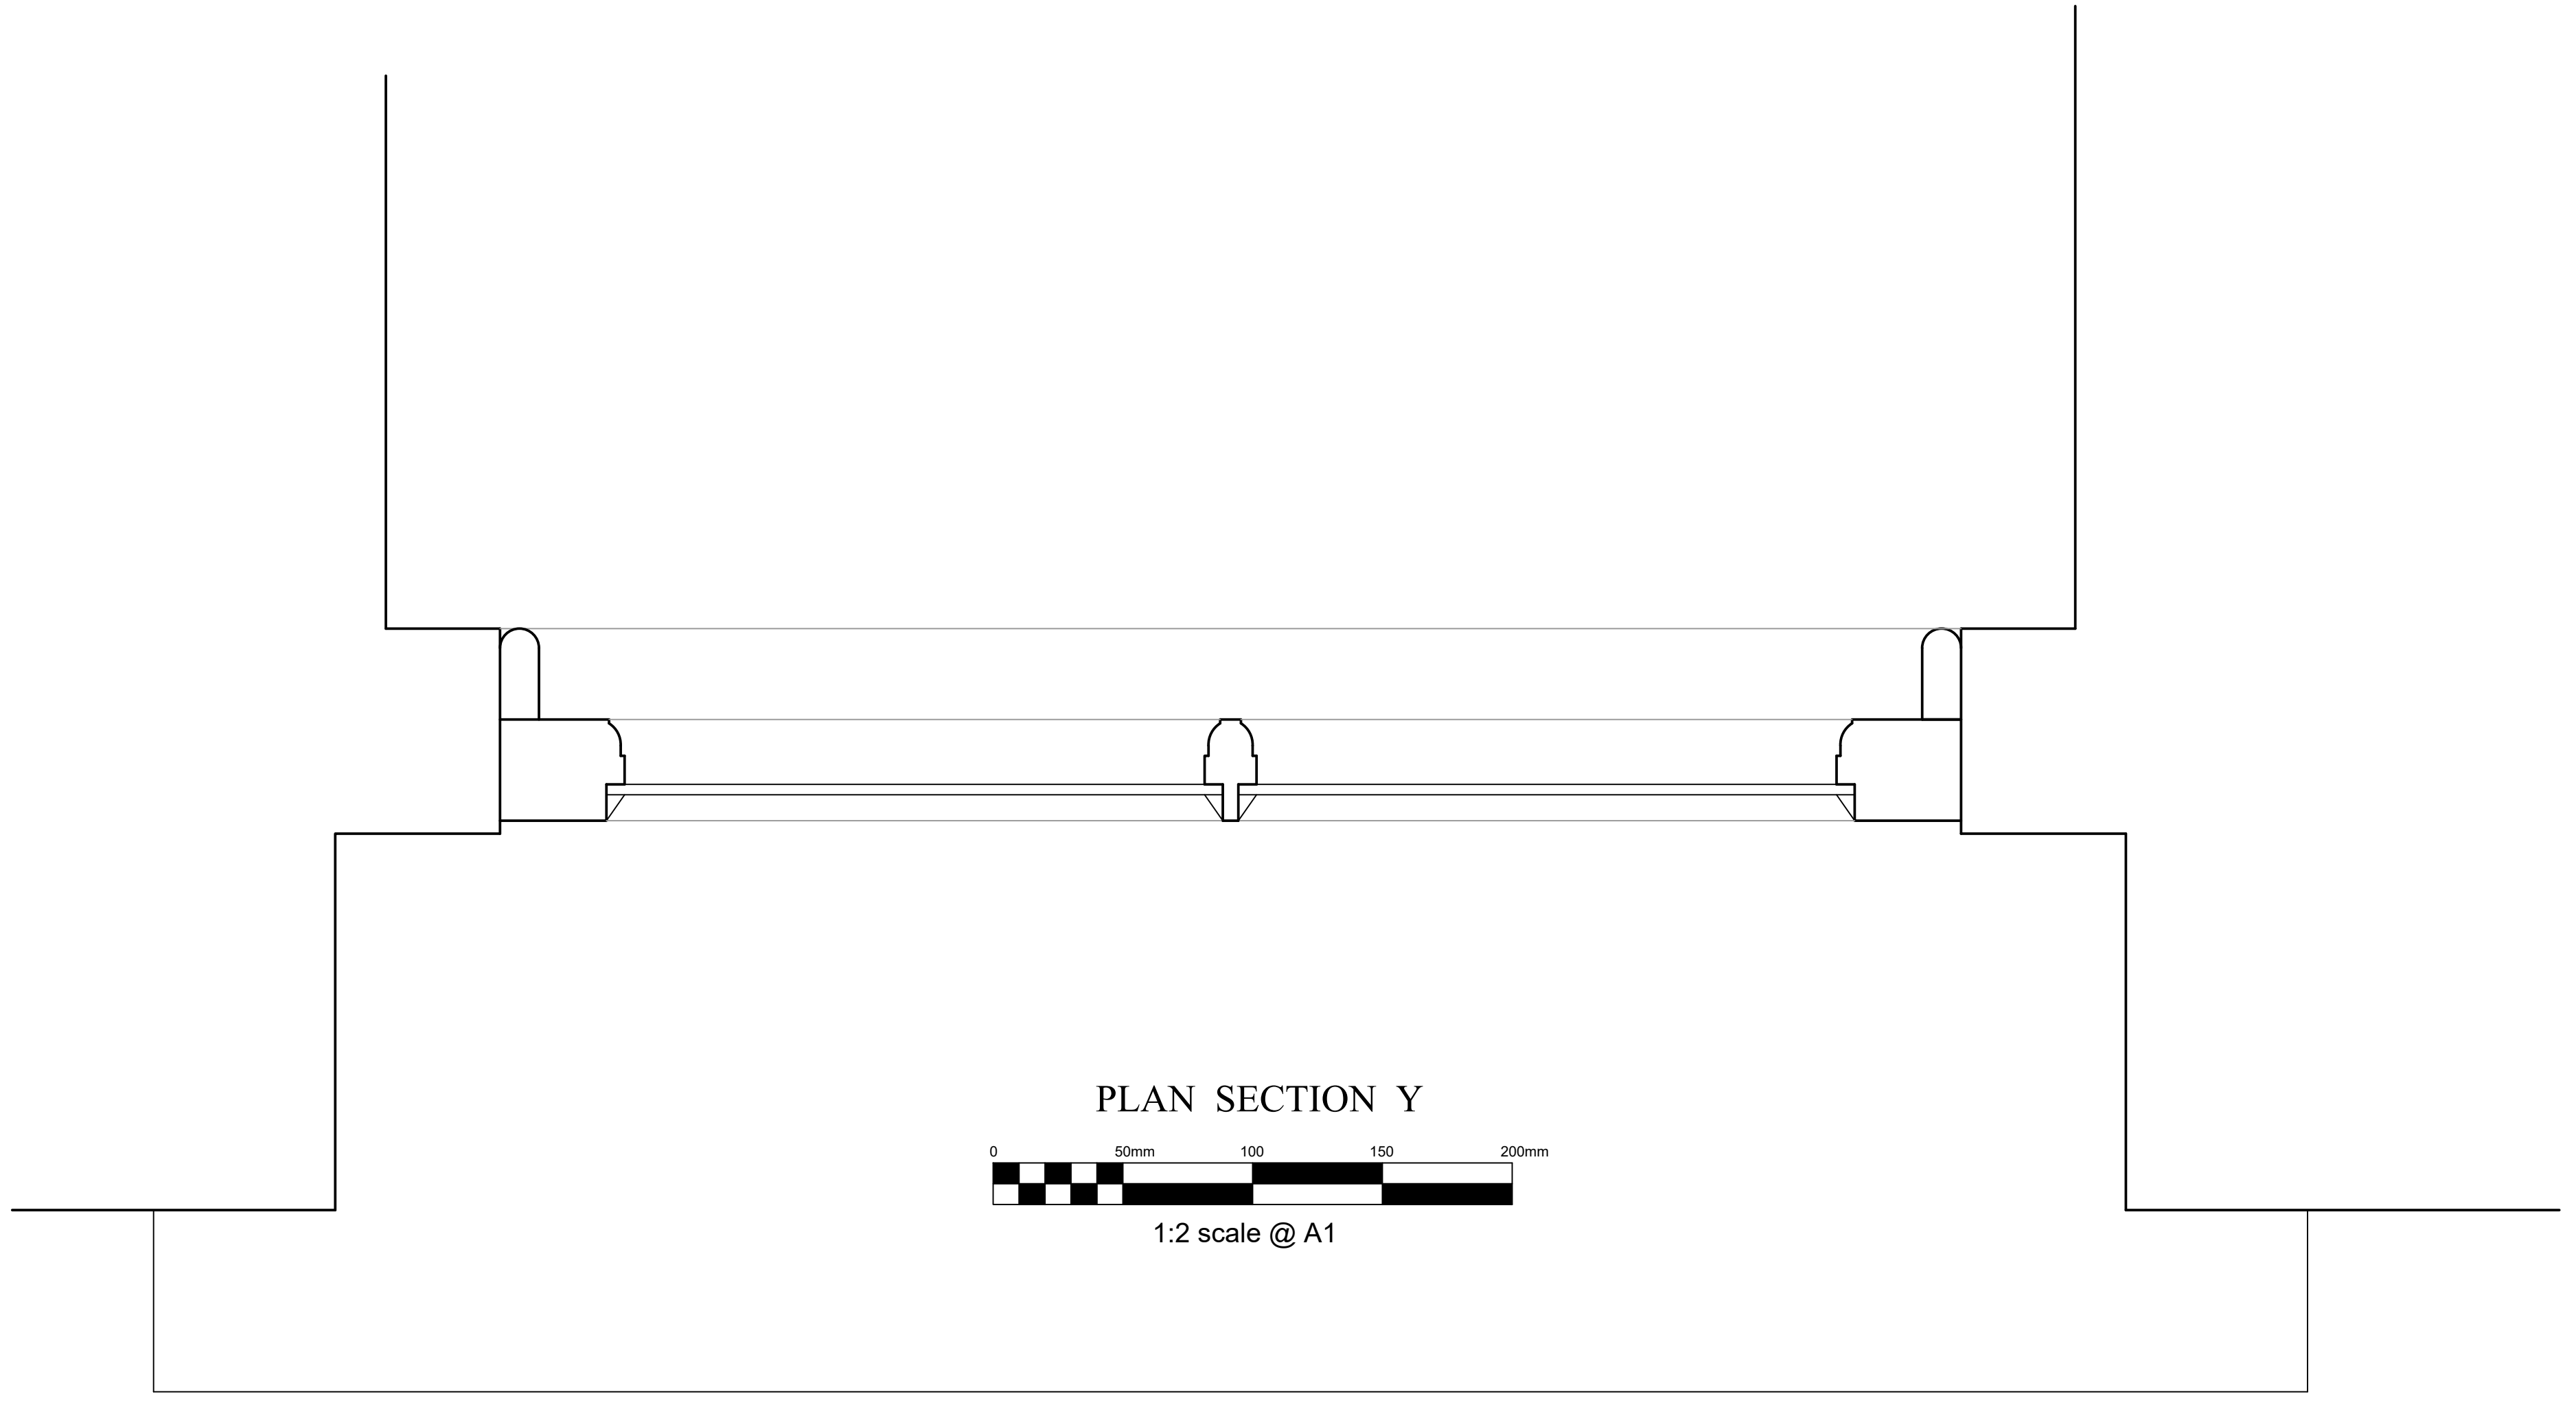

**PLAN SECTION Y**  
 1:2 scale @ A1

**WINDOW W.1. - EXISTING**

<b>DAVID WILKINS</b> ARCHITECTURAL CONSERVATION & DESIGN SILVER MIST, ALFINGTON, OTTERY ST MARY, EX11 1PA TEL: 01404 851287 davidwilkinsacd@gmail.com	Client: Sidmouth YMCA
	Address: Mill Street, Sidmouth, EX10 8DF
	Project: Replacement Windows
	Drwg: Window W.1. Sections (EXISTING)
Scale: 1:2 and 1:10 @ A1	Date: Jan 2024
Drwg. no: 1271/24/05	Rev: