

NOTES:



Drawing issued for specified purposes only. Do not scale from this drawing for construction purposes.


All dimensions on this drawing are to be measured on site. Clarify any discrepancies or queries with Fatkin.

To be read in conjunction with conjunction with structural, civil and M&E engineer's drawings and specifications.

This drawing is Copyright of Fatkin Ltd 2024.

KEY

-  Existing Ground Line
-  Proposed Ground Line

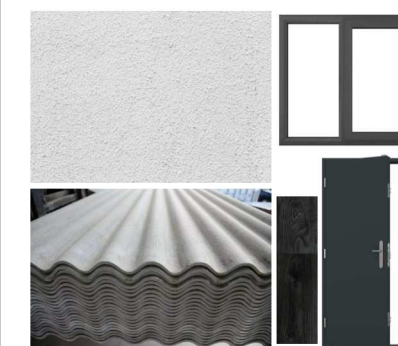

Examples of materials (CW from top left): Rendered block work, grey window frames, steel anthracite door, composite wood affect cladding, cement fibre roof sheets

P1	Planning Submission	18/03/24
Rev	Description	Date



020 8563 7711 studio@fatkin-design.com

Garage/ Store
Trebursye Road
Launceston PL15 7EL

Proposed Elevations 1 of 2


ISSUED: 18/03/24

SCALE: 1 : 100 @ A3


PURPOSE: Planning

240115-FTK-XX-XX-DR-AX-30501

P1

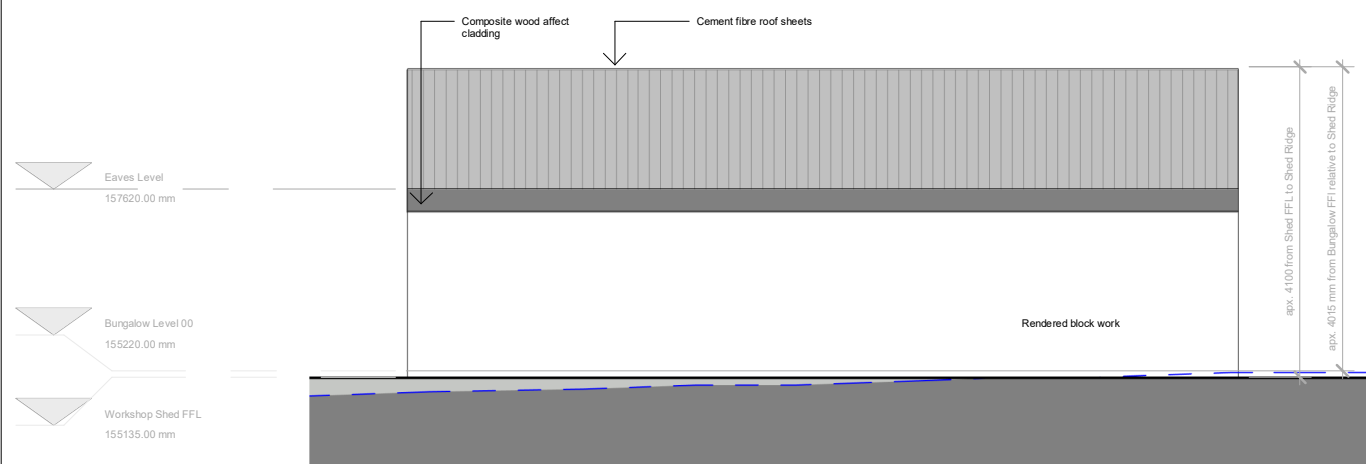

Proposed Garage/ Store - East Elevation

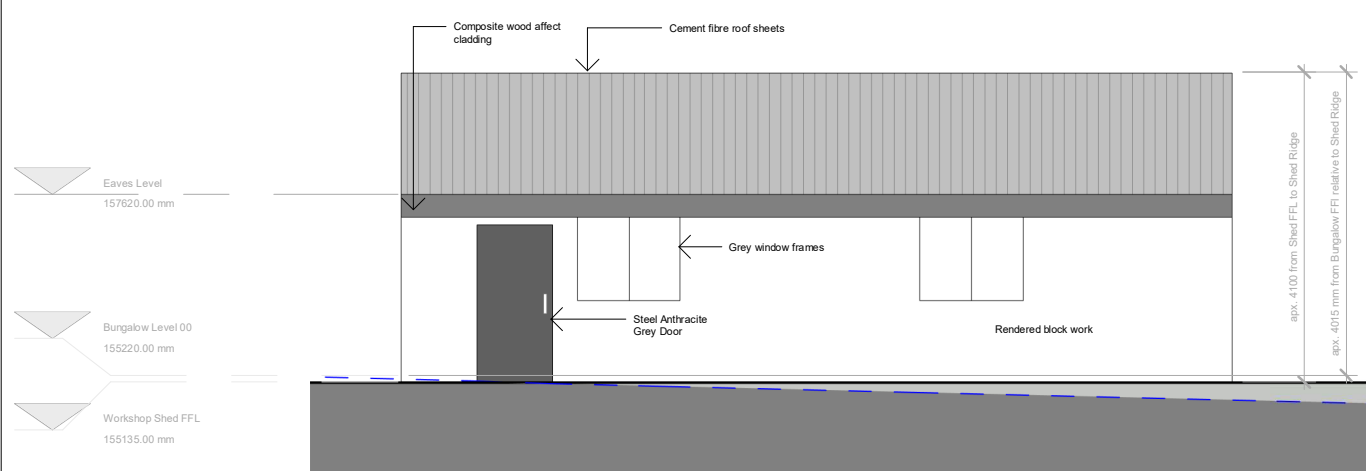

Proposed Garage/ Store - West Elevation



Examples of materials (CW from top left): Rendered block work, grey window frames, steel anthracite door, composite wood affect cladding, cement fibre roof sheets

