



Walnut Tree House Proposed Second Floor Ensuite
Scale 1.50 @ A4
WILLFALCONER.COM

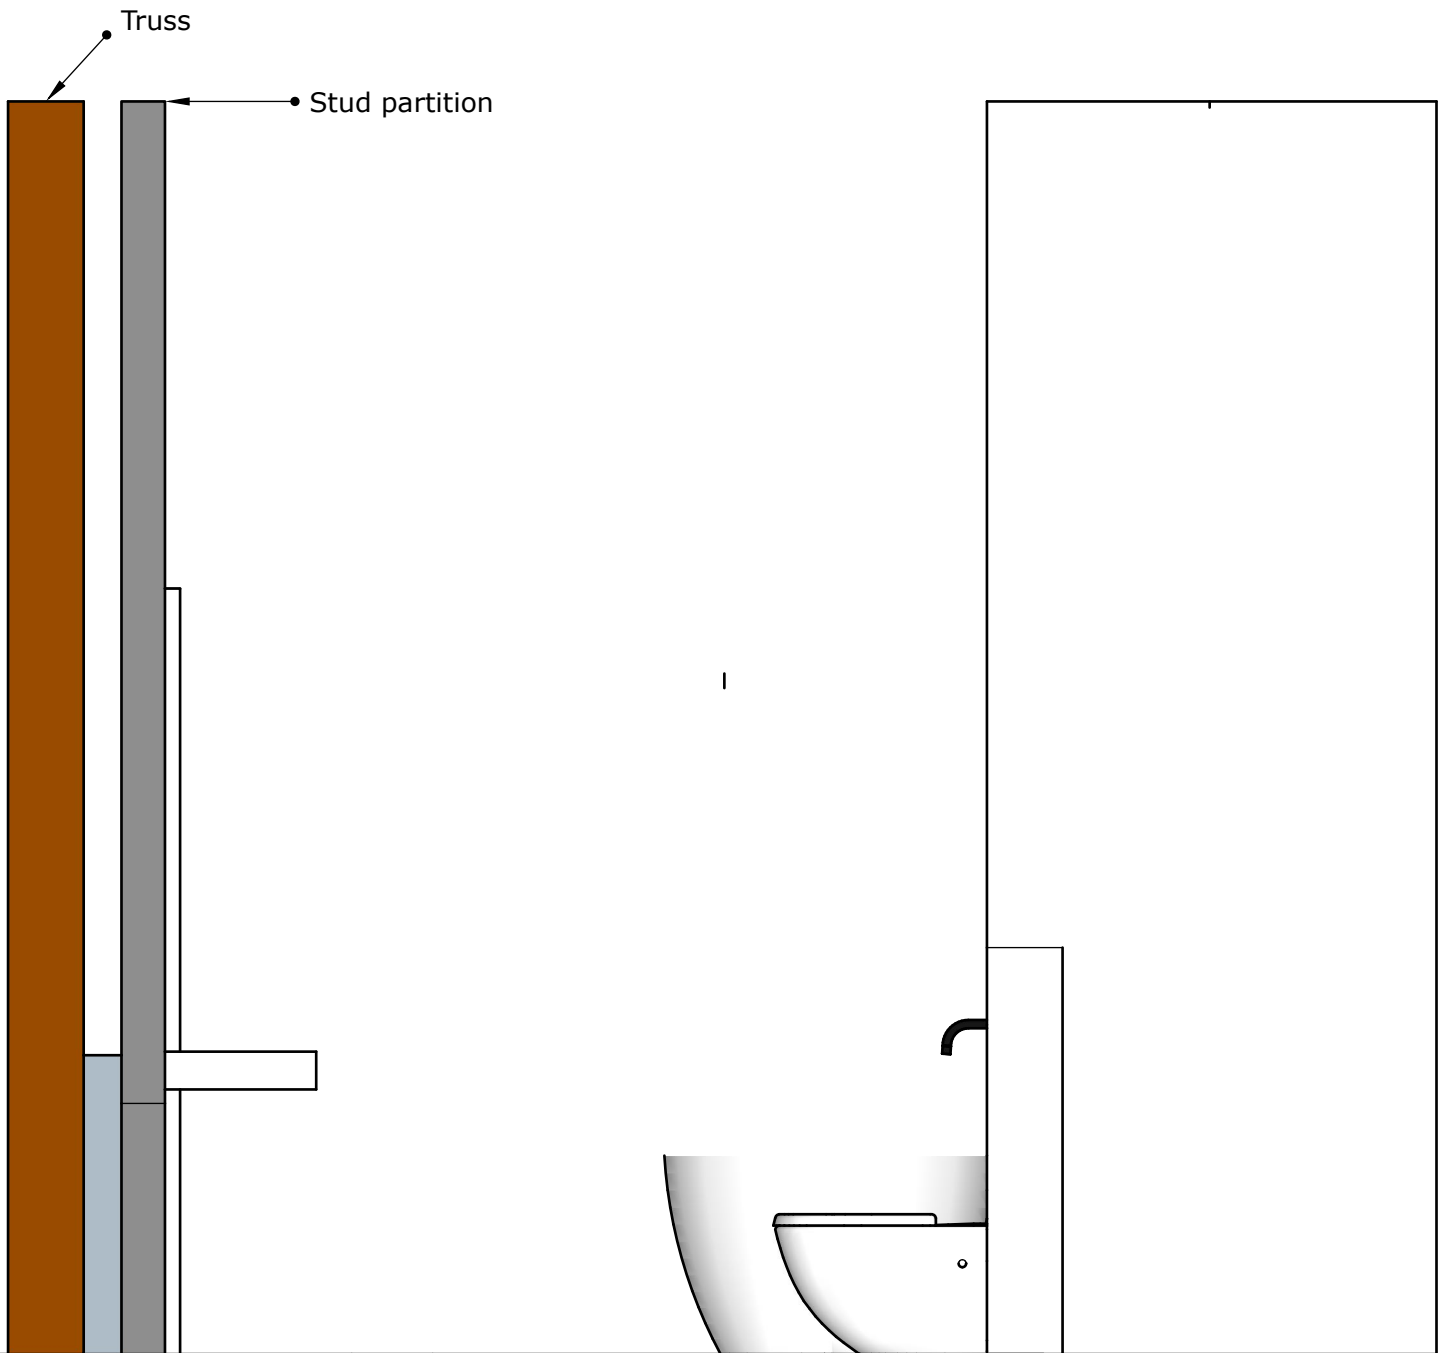

Section
Scale 1.20 @ A4

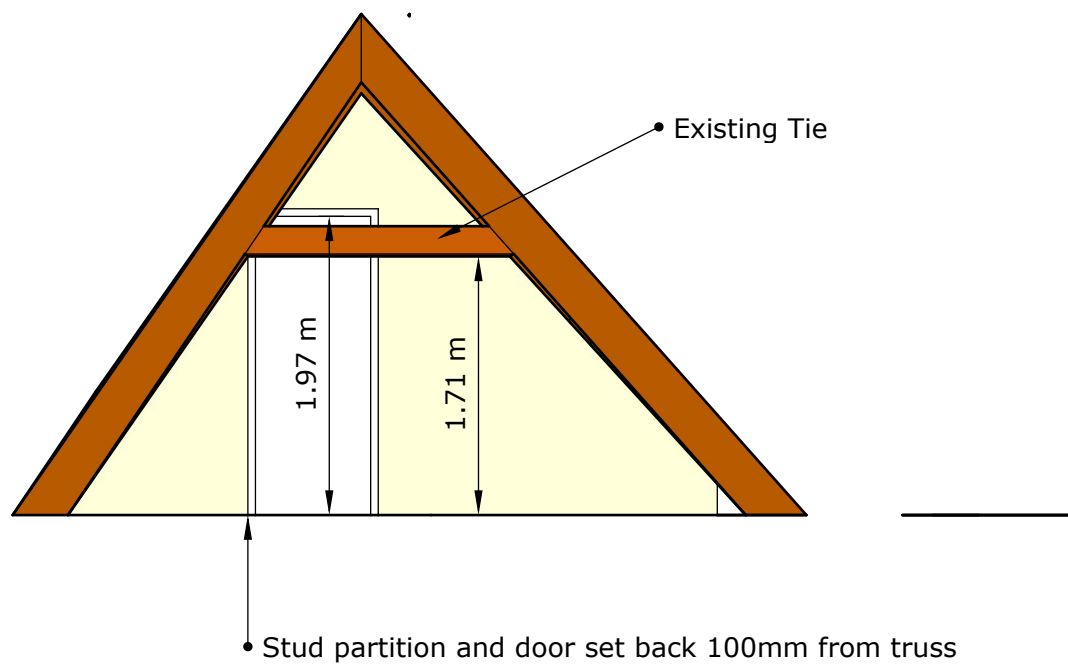

Section Scale 1.50

