


## CYCLE STORE



## SHEFFIELD STAND

- Mild Steel.
- Overground (boltdown) fixing or Underground (flanged) fixing.
- Overground fixing dimensions: 750mm wide x 750mm tall. Baseplate: 150mm x 150mm with 8 M12 size holes total. 50mm tube o/d diameter, 2.5mm wall thickness. Approx weight: 8Kg.
- or Underground fixing dimensions: 750mm wide x 1000mm tall. Baseplate: 60mm x 60mm. 50mm tube o/d diameter, 2.5mm wall thickness. Approx weight: 8Kg.
- THE DIMENSION OF THE STORE MEET WITH THE MANUFACTURER'S SPECIFICATION REGARDING MINIMUM SPACING OF THE STANDS
- THE GATE OF THE CYCLE STORE WILL BE LOCKED AND SECURED VIA A KEY. EACH RESIDENT AND VISITORS SHOULD LOCKED THEIR BICYCLE BY USING A SECURE LOCKING SYSTEM SUCH AS CABLE LOCKOR CHAIN LOCK TO THE CYCLE STAND

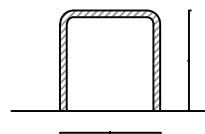

PROPOSAL:  
FIRST FLOOR EXTENSION  
CHANGE OF USE TO HMO'S

SITE ADDRESS:  
225 ORDANCE RD

DATE: 27.03.2024

SCALE: 1:100, 1:200

DRAWING NUMBER: gla-10L

DRAWN: J.V

CHECK: R.K

REV: B