




Chase New Homes
 Jasmine House
 8 Parkway
 Welwyn Garden City
 AL8 6HG

Tel: 01707 660 660

The Excitement is Building

NOTES

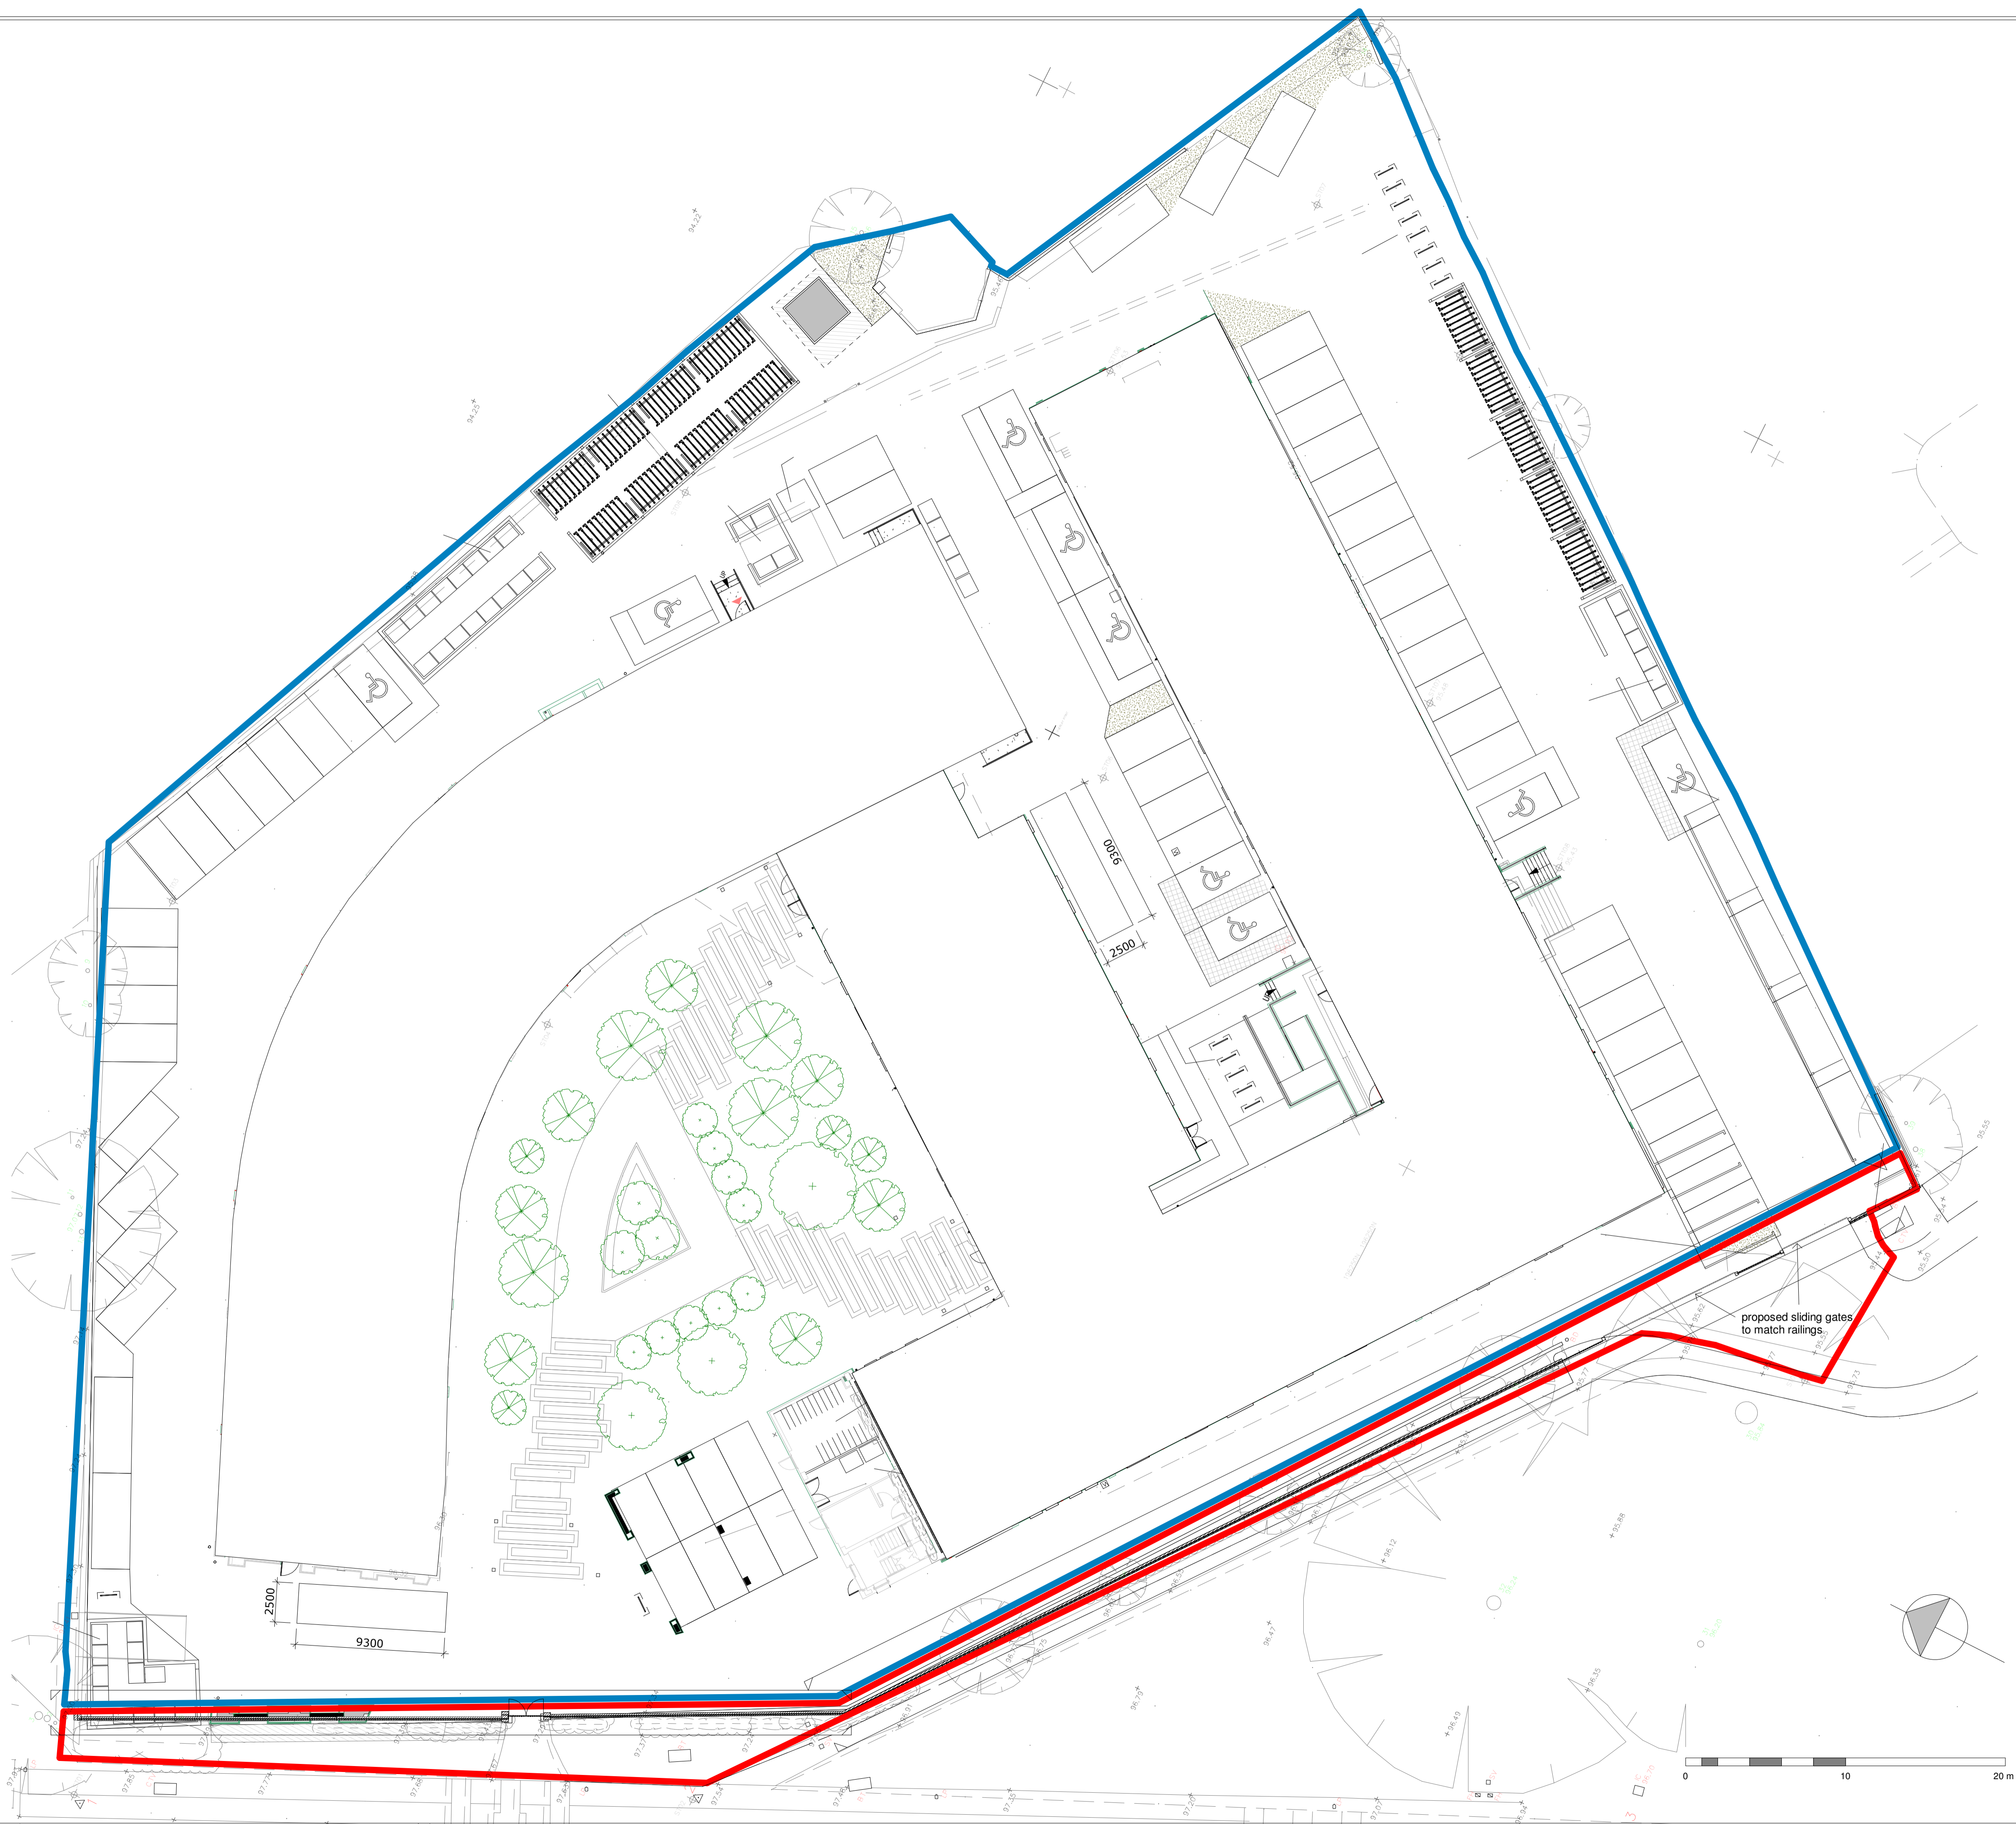

Block plan
 1:200

REV	AMENDMENTS	DATE
DRAWN BY		DATE
Author		04/04/23
SCALE (@ A1)		PROJECT NUMBER
1:200		Project Number
CHECKED BY		APPROVED
Checker		
TITLE		
Block plan		
PROJECT		
Pennell House, 116 Cockfosters Road, Enfield, EN4 0FT		
DRAWING NUMBER		
23 0055-1904		

04/04/2023 12:09:55