




Chase New Homes
Jasmine House
8 Parkway
Welwyn Garden City
AL8 6HG


Tel: 01707 660 660

The Excitement is Building



NOTES

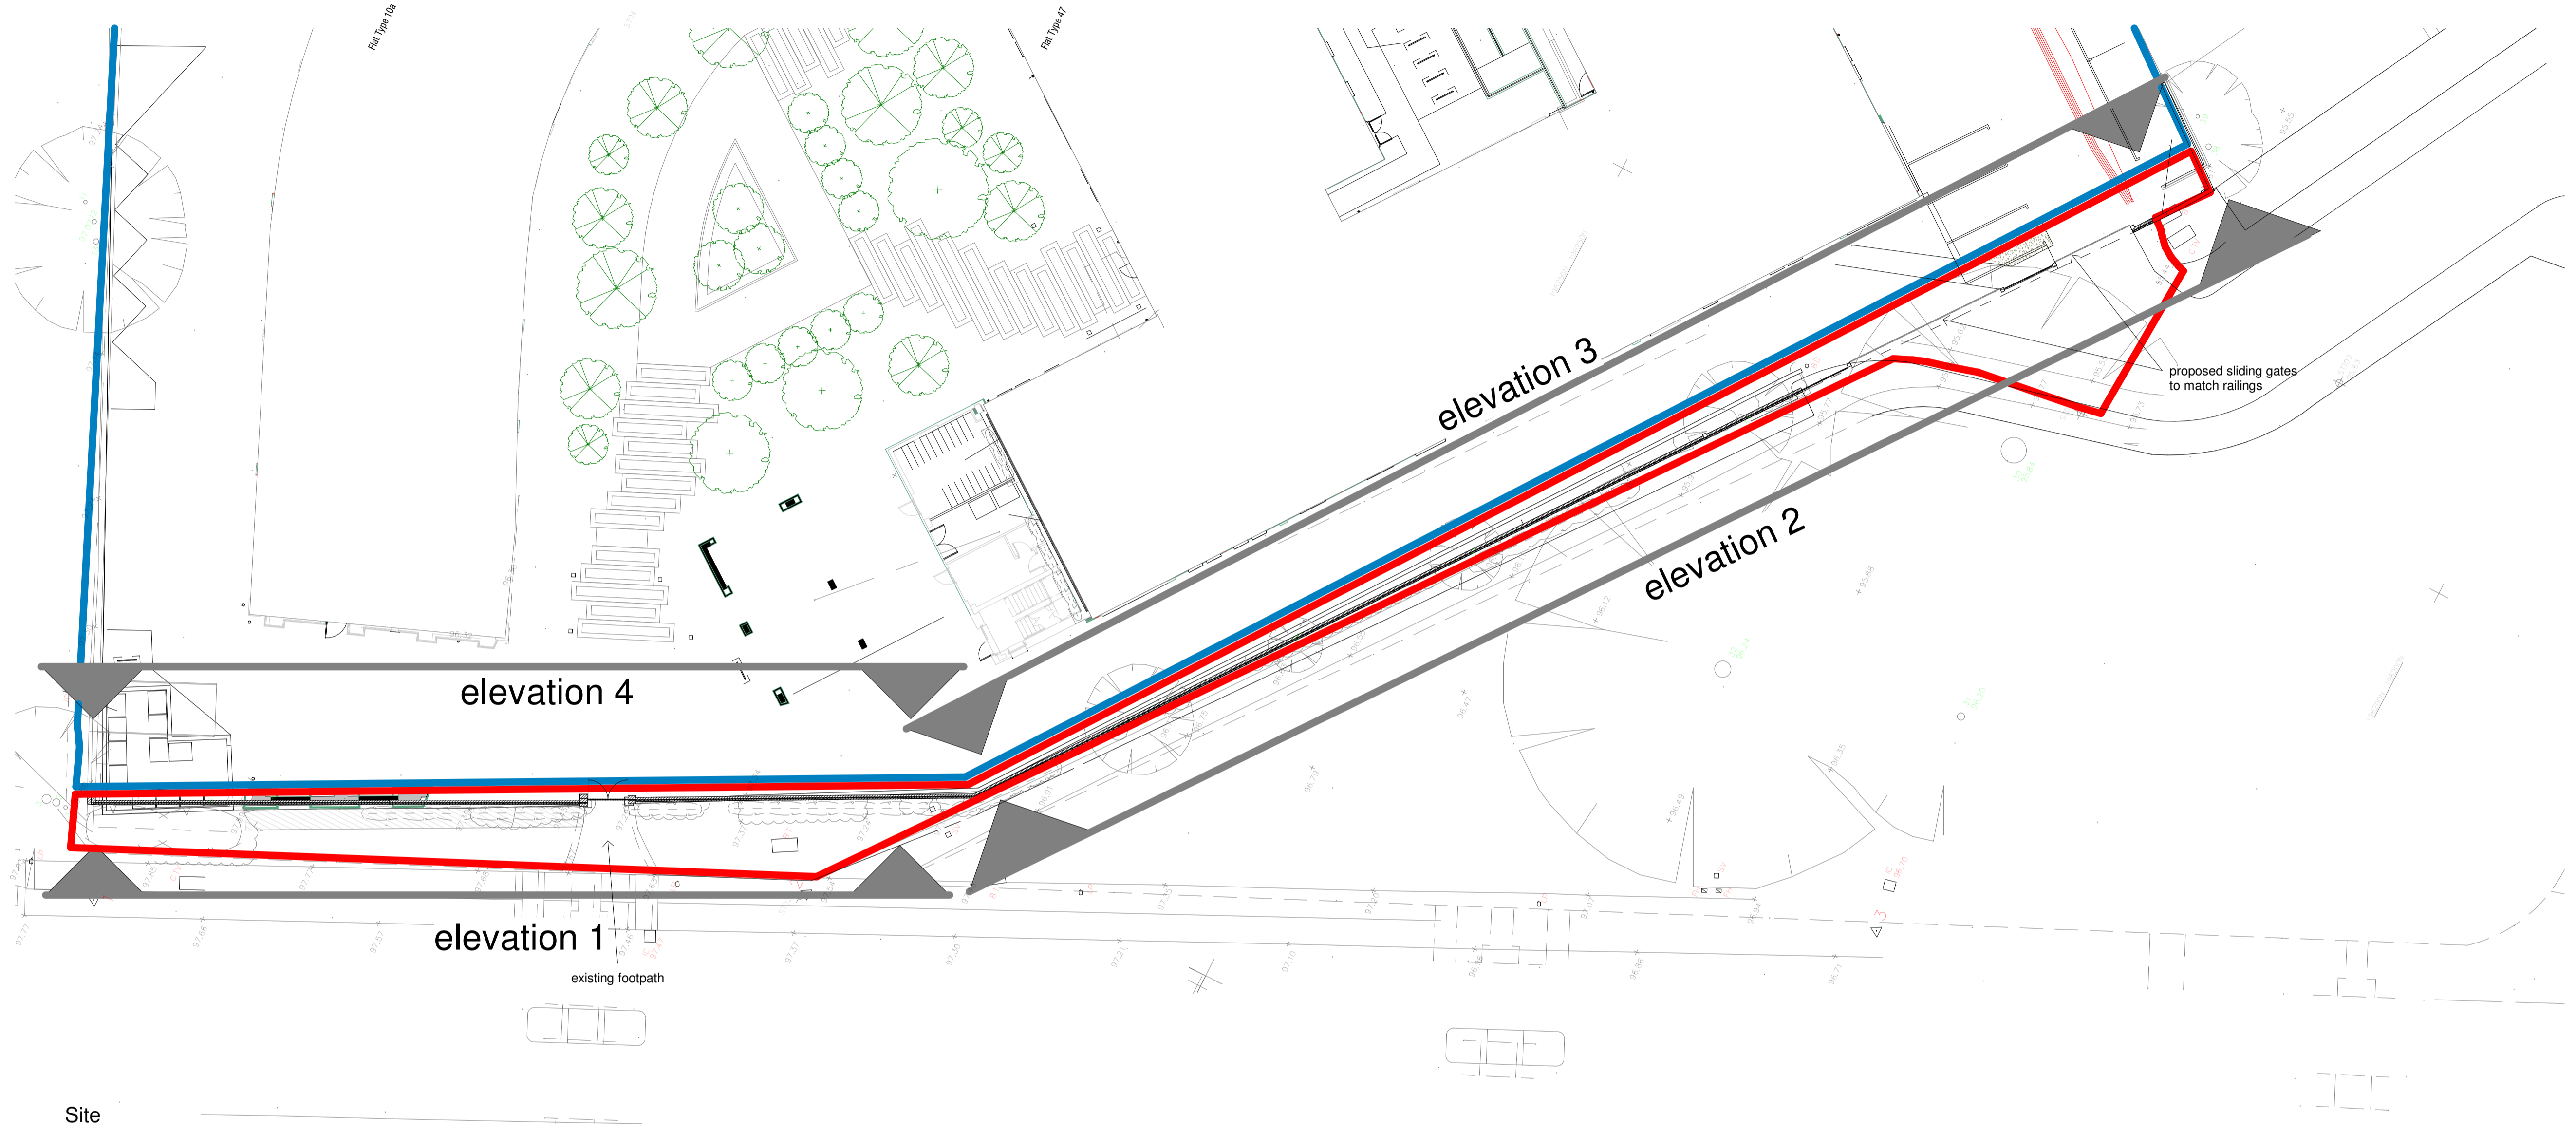

Site
1:200

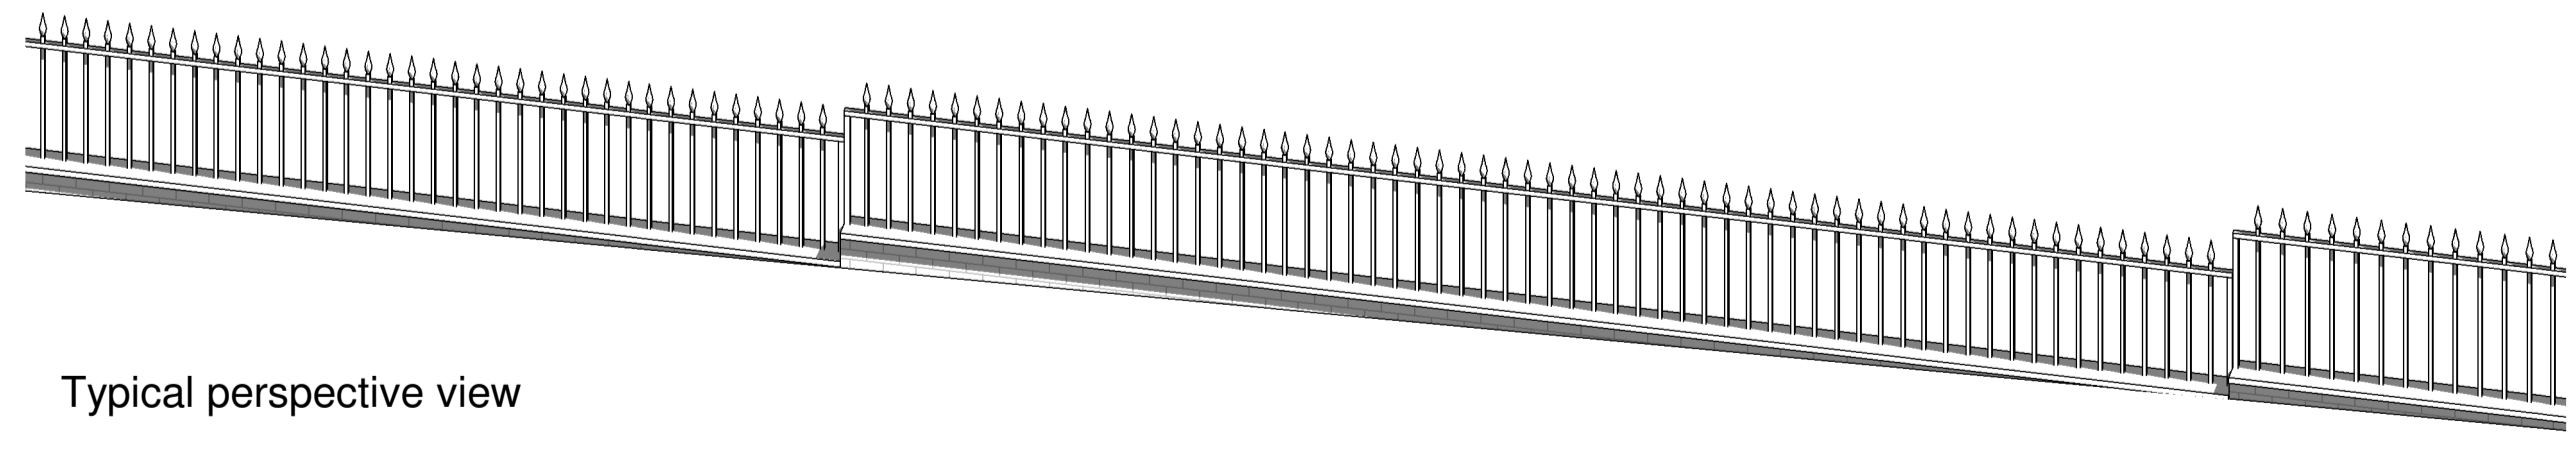

Typical perspective view

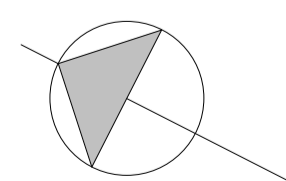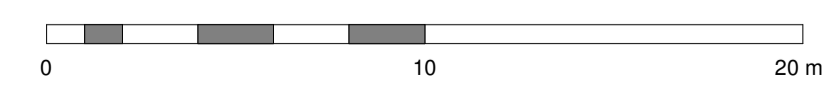

REV	AMENDMENTS	DATE
D	railings generally 1500mm high	27/02/24
C	sliding vehicular gates indicated	04/04/23
B	bfold vehicular gates indicated	29/09/21
A	wall reduced in height to dpc level	29/09/21
DRAWN BY		DATE
Author		05/12/21
SCALE (@ A1)		PROJECT NUMBER
1:200		Project Number
CHECKED BY		APPROVED
Checker		
TITLE		
Proposed replacement wall to road frontage-plan		
PROJECT		
Pennell House, 116 Cockfosters Road, Enfield, EN4 0FT		
DRAWING NUMBER		
23 0055-1901 D		

27/02/2024 16:04:58