

Only figured dimensions are to be used. All dimensions to be checked on site.



Please note: Refer to 'type' of drawing below; planning drawings should only be treated as such.

Notes





+LP Existing location plan - scale 1:2500 at A3

Scale in Metres

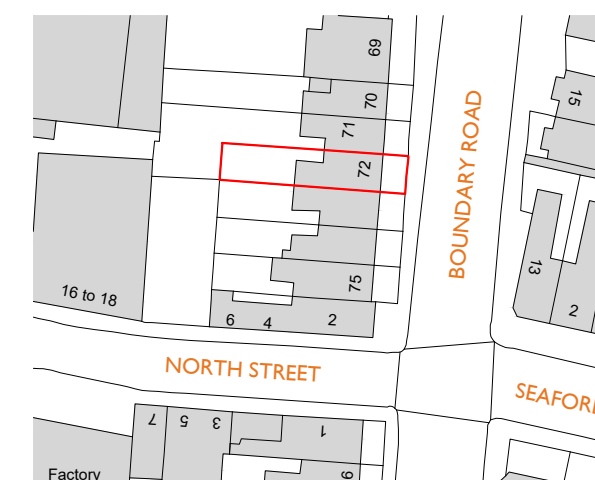 



+BP Existing block plan - scale 1:1000 at A3

Scale in Metres

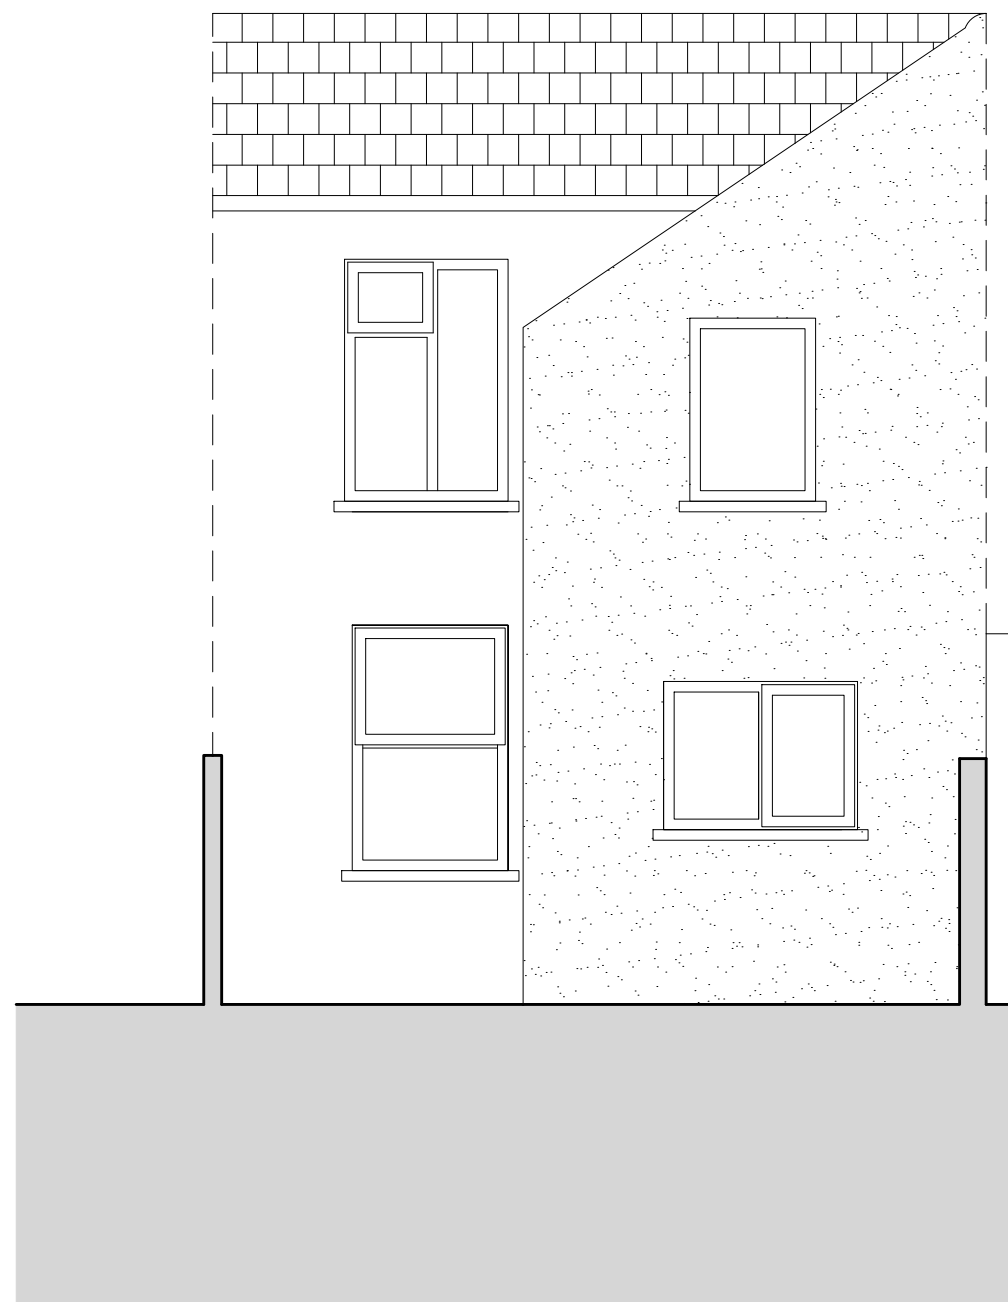 


+EL Existing Rear Elevation - scale 1:50 at A3

Scale in Metres

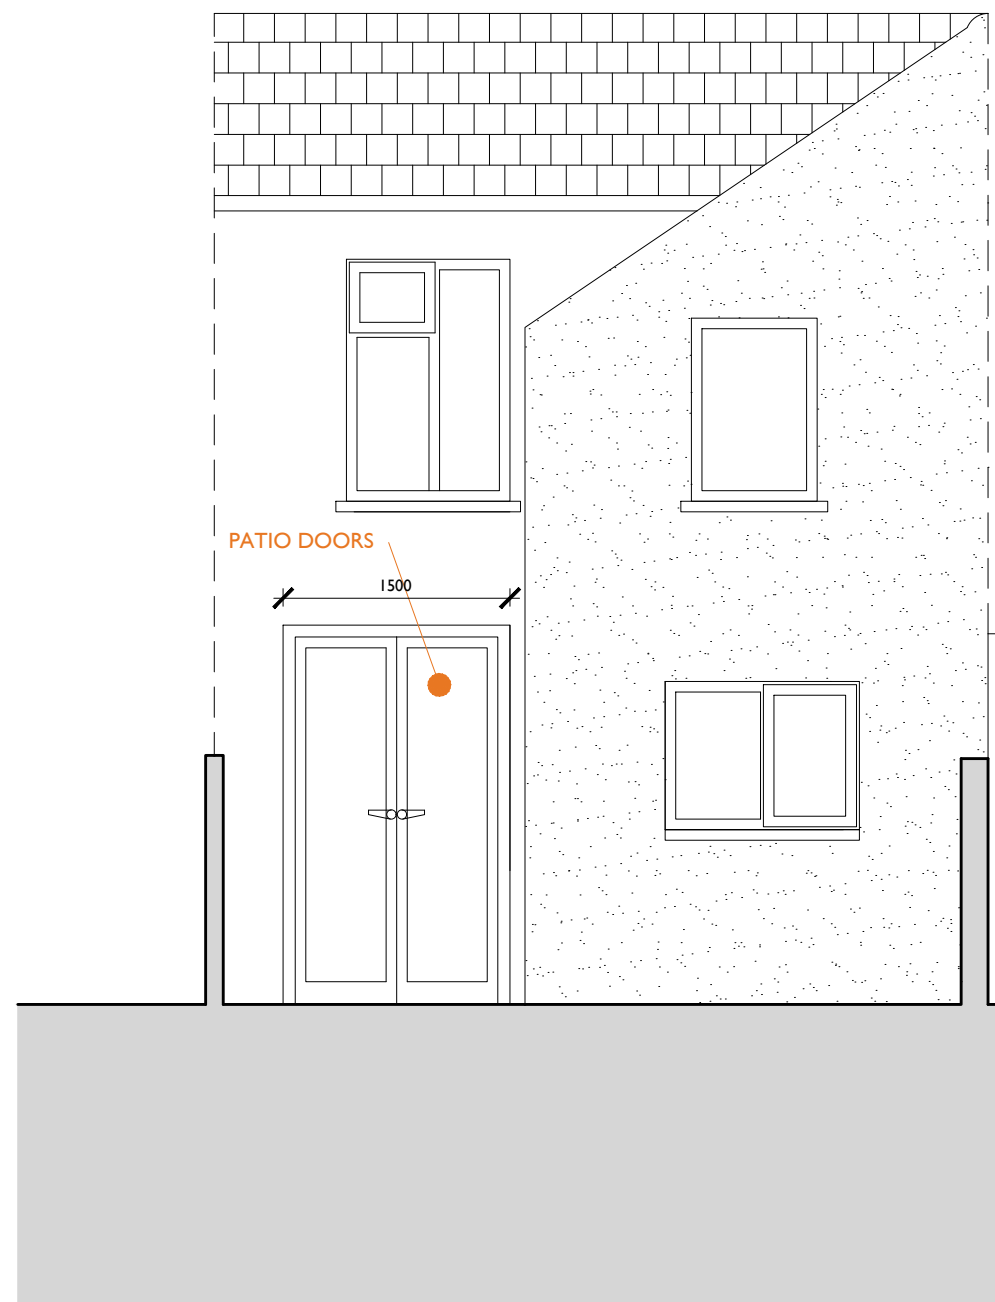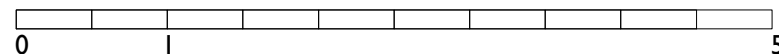

+EL Proposed Rear Elevation - scale 1:50 at A3

Scale in Metres

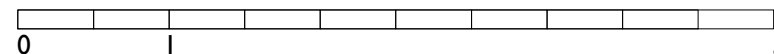

APPLICATION FOR FULL BUILDING REGULATIONS CONSENT



01273 446 890 WWW.LRA-RETINUE.CO.UK

JOB 72 STATION ROAD, PORTSLADE, BN4 1 1DF	CHECKED BH
	DRAWN TV
CLIENT MR N TANDAVANITJ	DATE 02.24
	SCALE 1:50 @ A3
DRAWING EXISTING AND PROPOSED REAR ELEVATION	REVISION C
	NUMBER 2243-BR-001

24 Windham Road, Brighton, East Sussex BN1 3AG, UK
LRA-Retinue registered in England and Wales 12353276

DO NOT SCALE FROM THIS DRAWING. THIS DRAWING IS COPYRIGHT ©