


STANDARD CASEMENT CONTEMPORARY FRAME INTERNALLY GLAZED

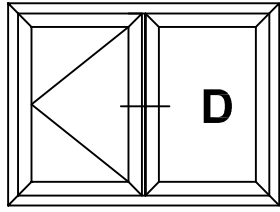

- ZSB169** - Outer Frame
- ETC324N** - T-Sash
- ETC333** - T-Transom/Mullion
- ETC367** - 28mm Glazing
- ETC158N** - 190mm Sill

