

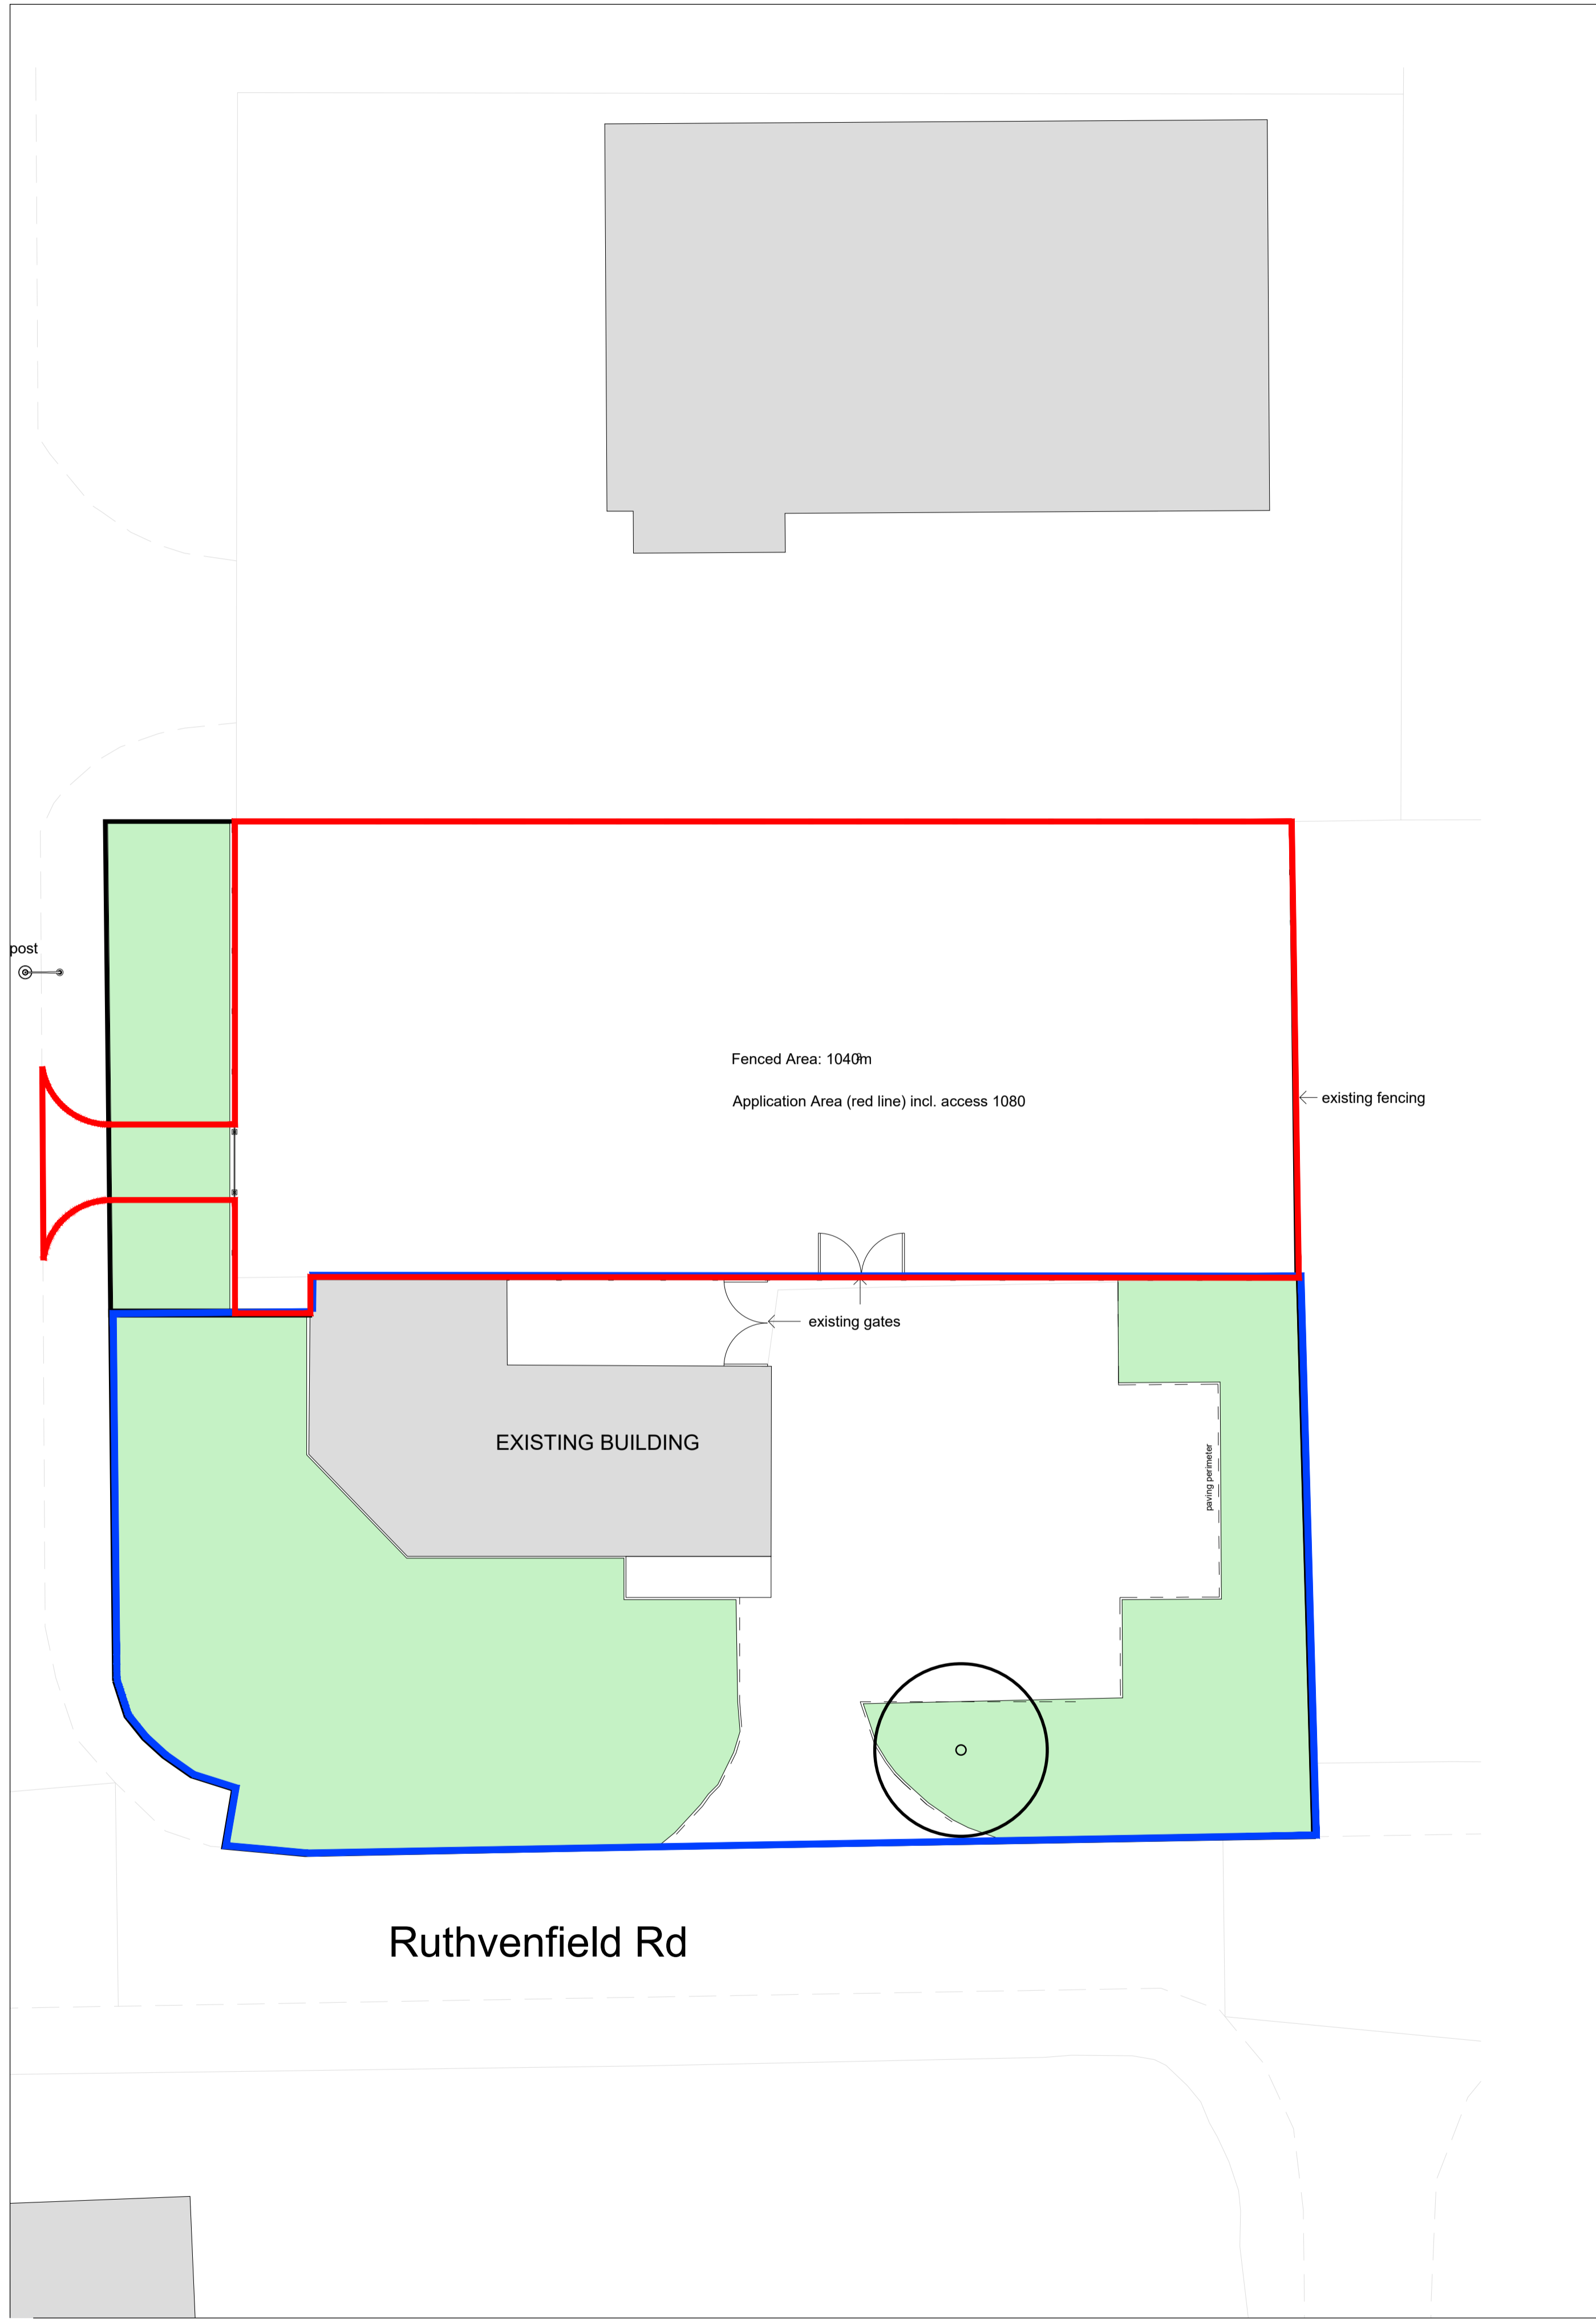


Scale 1:200

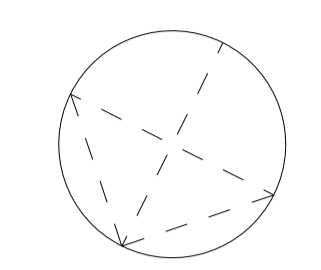

**Existing Block Plan Copy 1**  
1 : 200

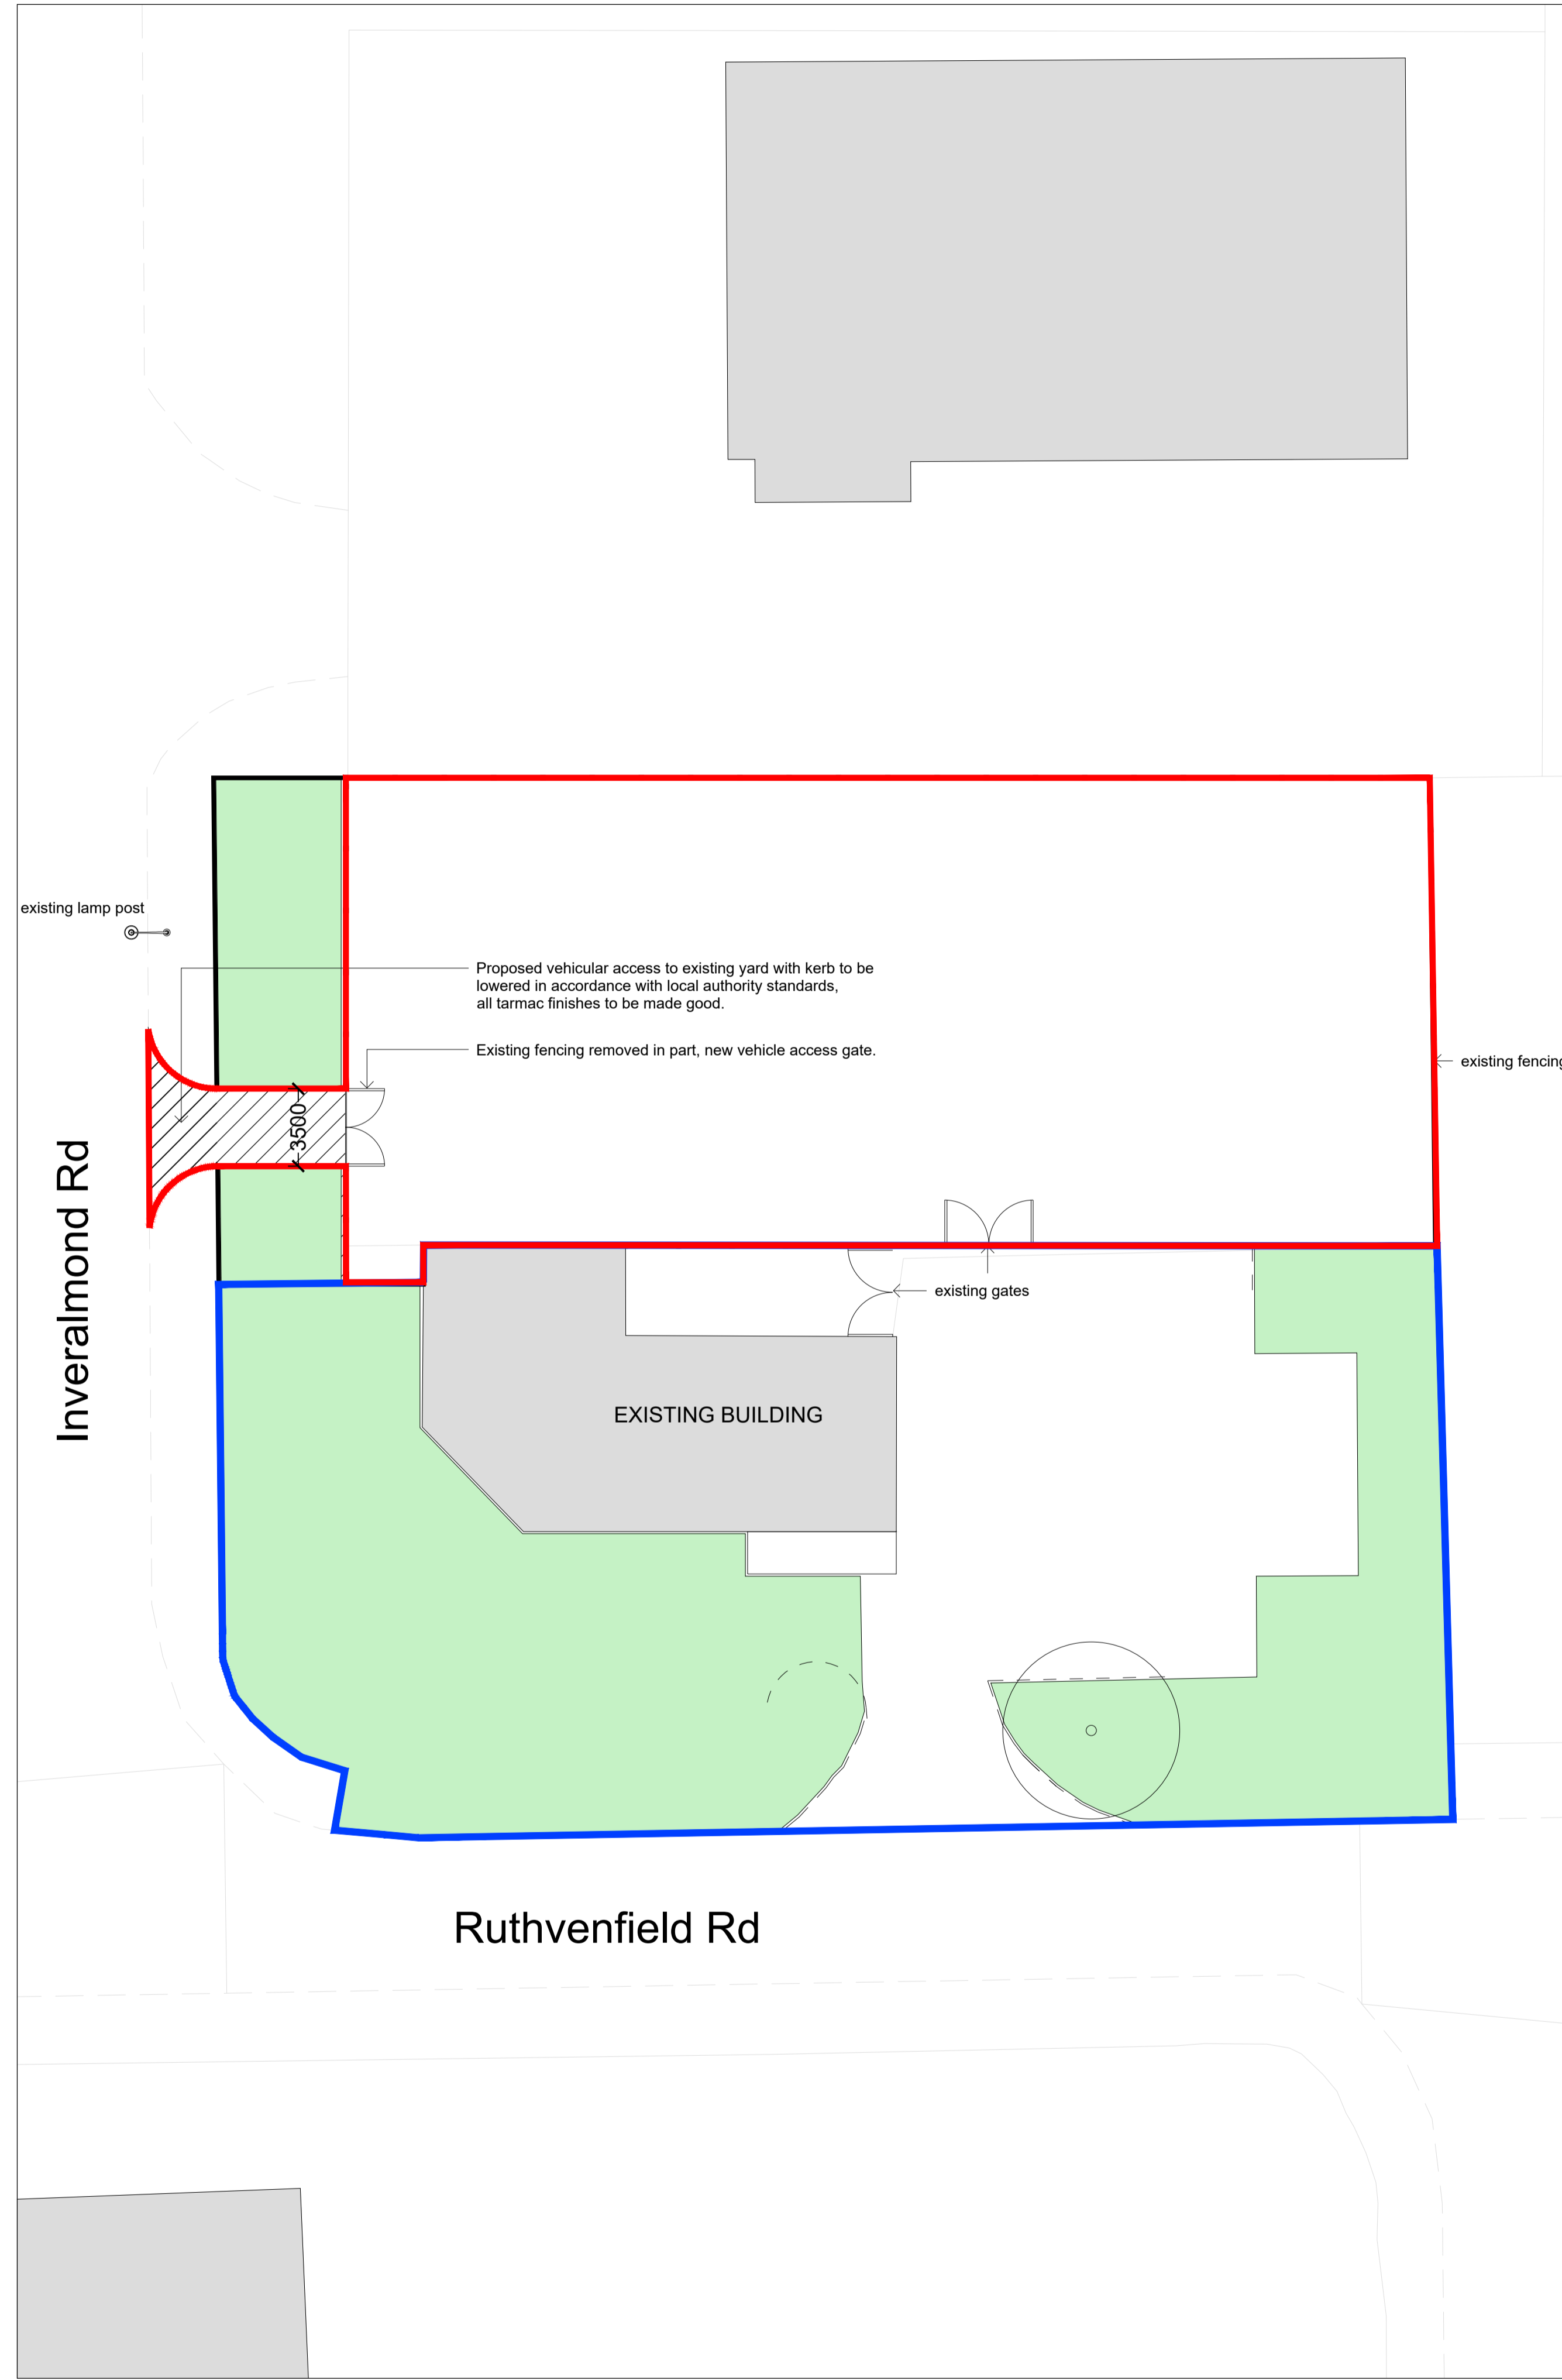

**Proposed Block Plan Copy 1**  
1 : 200

B	Updated for Planning	03/04/24
A	Updated for Planning	31/10/23
No.	Description	Date

**studio EAST**

Client Mr W M Walker

**PL-03**

Project:  
Access to Plot Off Inveralmond Road  
Ruthvenfield Rd, Inveralmond Ind. Est.

Sheet  
**Existing Plan**

Scale 1 : 200 @ A1

Project number 23053

Date March 2024

Purpose of Issue Planning  
Drawn by GM