



SCALE BAR 0 1 2 3 4 5 6 7 8 9 10 METRES

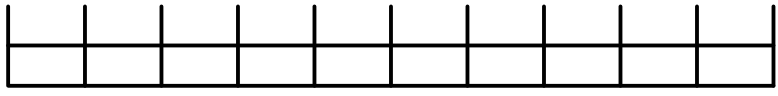

+54.18

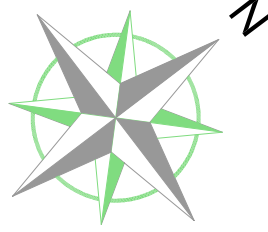

AREAS HATCHED PINK DEMOLISHED

246

248

+54.29

FACADES RETAINED INDICATED BY SOLID BLUE HATCH
HATCH ALL OTHER AREAS DEMOLISHED

LONGMEAD AVENUE

GLOUCESTER ROAD