



PROPOSED

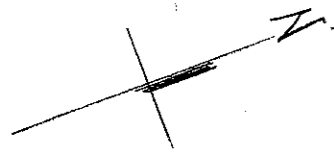


REAR GARDEN

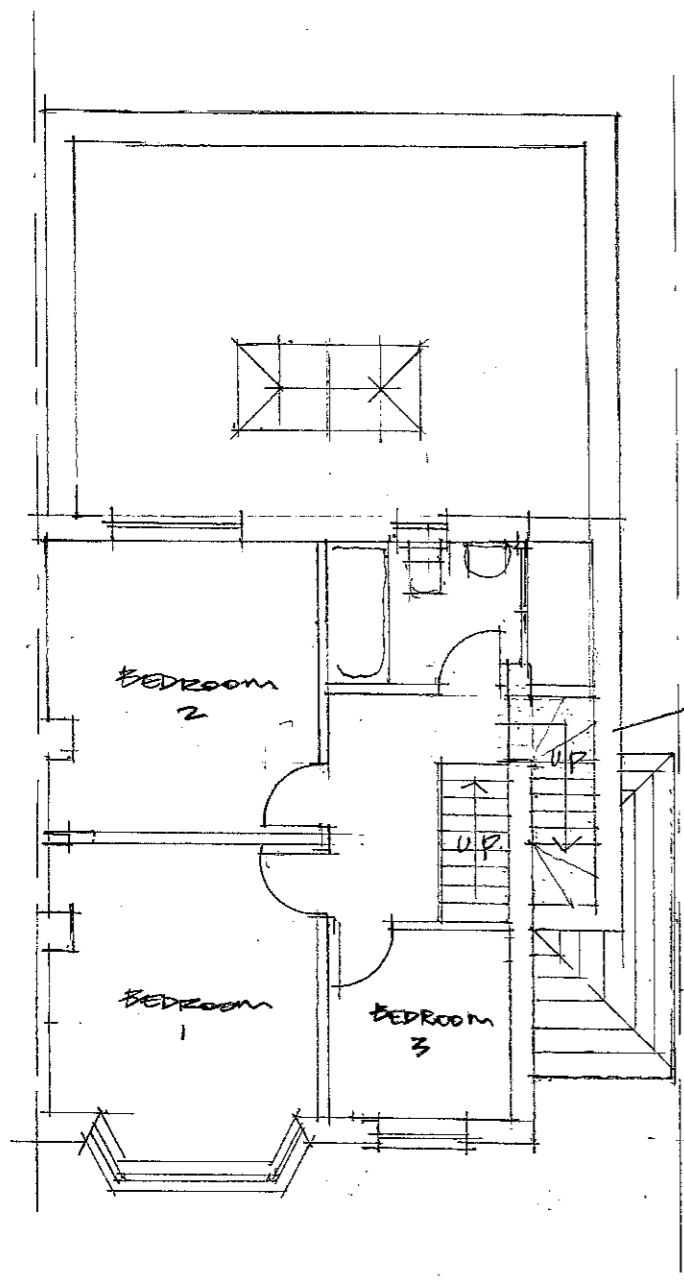

First floor plan


Side extension for staircase to new loft room

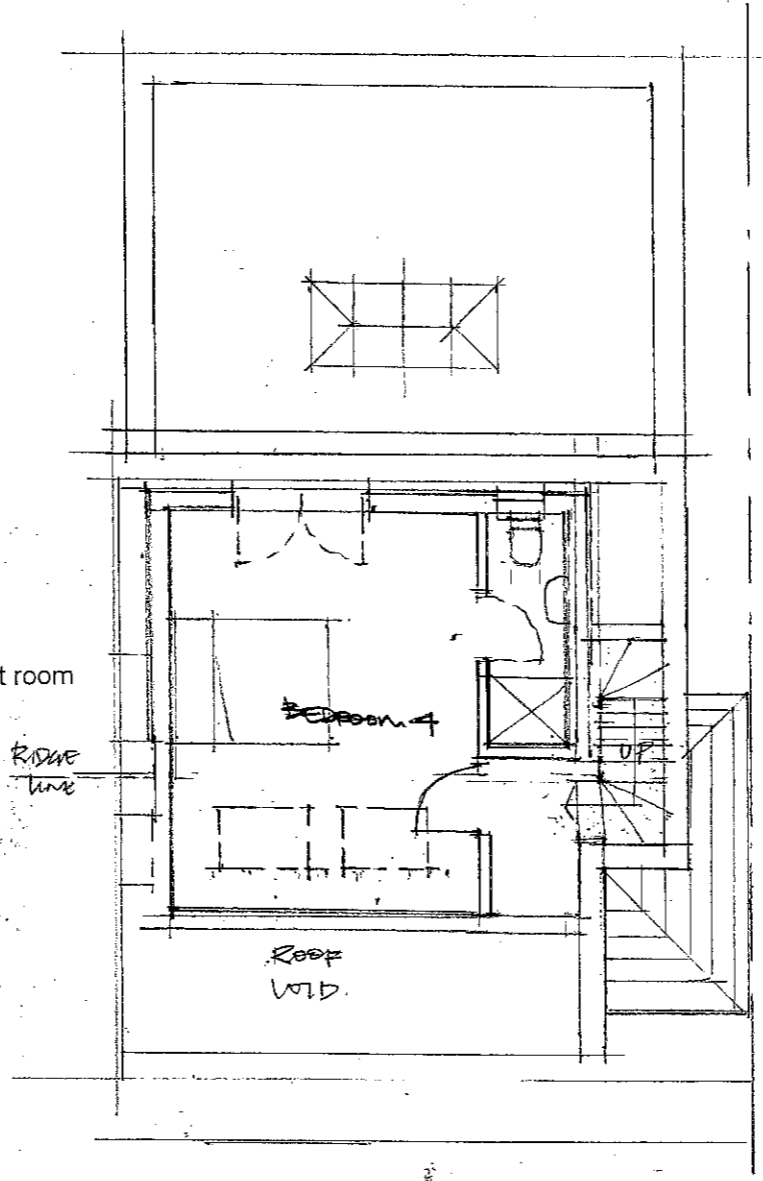

Loft plan

FLAT ROOF TO REAR DORMER

VELUX TO FRONT ROOF

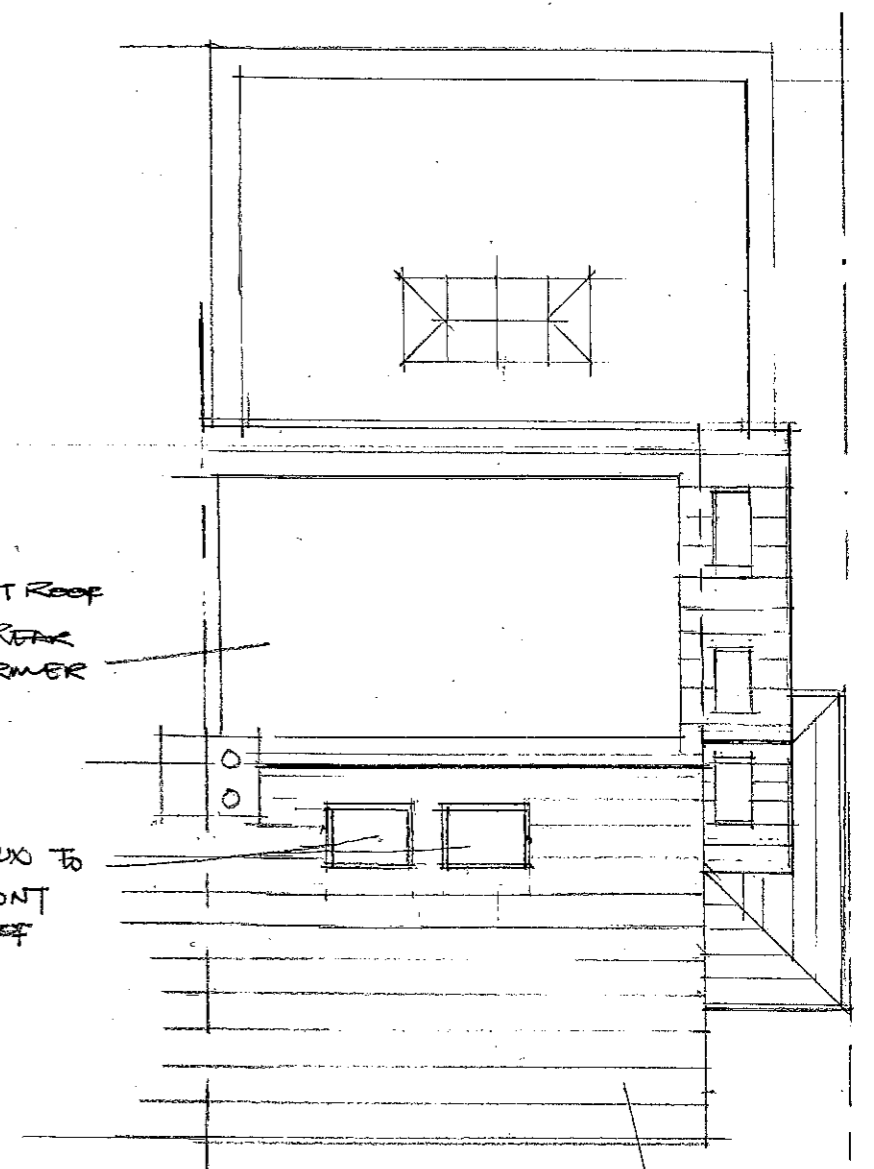

Roof plan

Hip to gable conversion for loft under Permitted Development

0 1m 2m 4m 5m 6m SCALE 1/100