


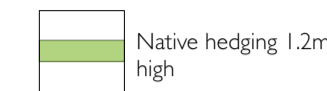



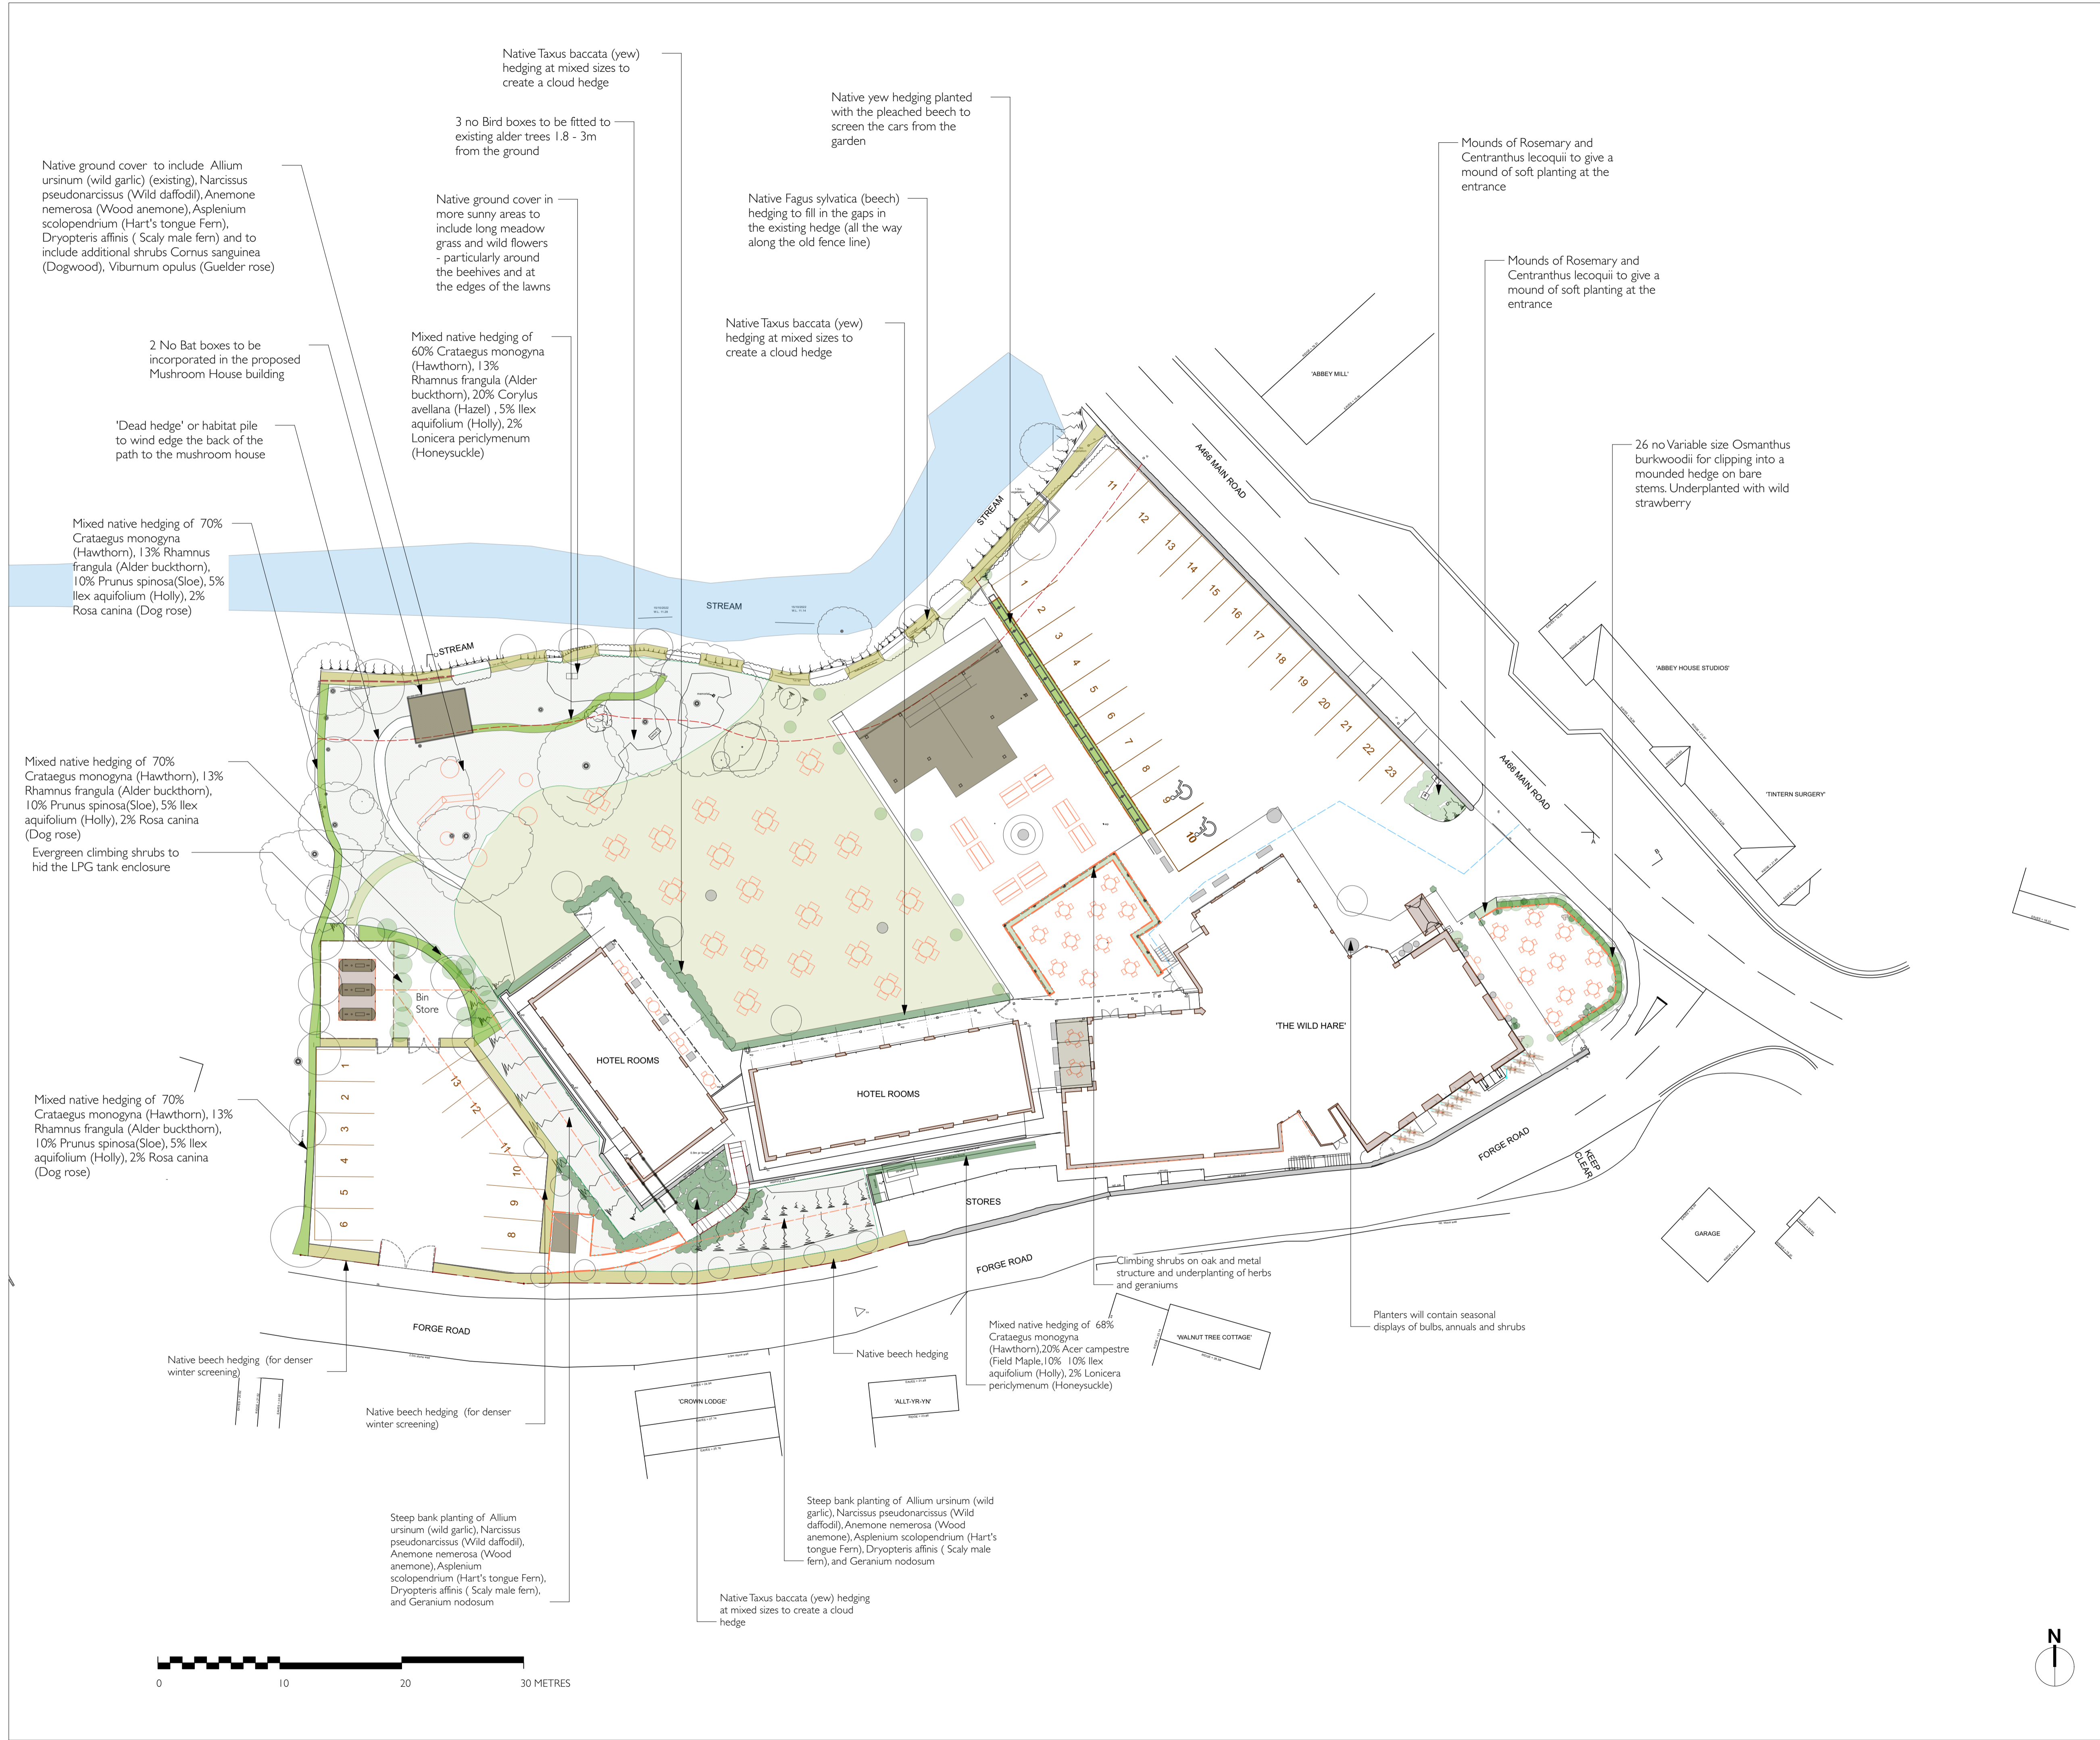


General Notes

All dimensions to be checked on site prior to proceeding. Do not scale from drawing. Any discrepancies to be reported to the Designer by the Contractor before proceeding. Sizes of dimensions to any structural elements are indicative only. This drawing to be read in conjunction with all relevant Designer's drawings, specifications and other Consultant's information.

KEY

-  Building
-  Tree proposed - please see planting plans for details
-  Shrub proposed - please see planting plans for details where issued
-  Native hedging 1.2m high
-  Evergreen hedge or shrub
-  Lawn
-  Mixed ground cover and shrub planting



No.	Date	By	Revision Notes
P1	21.3.24	KR	Revised Design detail
P2	26.3.24	KR	Revised Design detail

Design Firm



JJB Gardens
 JJB GARDENS LTD
 21 JUBILER AVENUE, WESTTOWN, MIDLESEX TW2 4AA
 TELEPHONE: 04 761 8600

Client: **Tintern Propco Limited**

Project Title: **THE WILD HARE RENOVATION**

Sheet Title: **Soft Planting**

Drawn By: KR	Scale: 1:250
Reviewed By: JJB	Sheet No. TWH-JJB-LD-GF-DR-L-0112
Date: 21/03/2024	
CAD File Name: TWH	Revision: P2