

# 'THE WILD HARE'

## FORGE ROAD

KEEP CLEAR

Planting of clipped Rosemary to close the end of the chipping terrace

New wall to match existing please see architectural plans for details - included in existing planning applications DM/2023/01408 and DM/2023/01409

'Cloud' pruned Osmanthus burkwoodii, with cleared stems, planted at differing diameters and heights to provide an undulating, evergreen structure. The wall will be visible between the clear stems, and the bed below planted with wild strawberries.

Corten planters and planting in pockets within the paving to the front of the cafe


Benches and tables to the front of the cafe

Permeable surface of well consolidated local natural stone chipping surface 5mm to dust to a depth of 50mm over MOT type 3 Sub-base

Concrete cobble setts by RAW stones to match internal flooring of the cafe

Bike racks - Floor mounted arches set 950mm apart for 18 bikes

Retaining existing surface

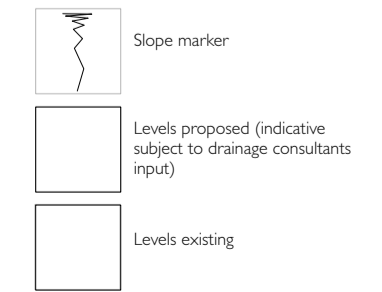

**Proposed Levels**  
All proposed levels shown should be seen as indicative and are subject to review by the drainage consultant and structural engineer.

**General Notes**  
All dimensions to be checked on site prior to proceeding. Do not scale from drawing. Any discrepancies to be reported to the Designer by the Contractor before proceeding. Sizes of dimensions to any structural elements are indicative only. This drawing to be read in conjunction with all relevant Designer's drawings, specifications and other Consultant's information.

- KEY**
- Building
  - Tree proposed - please see planting plans for details
  - Shrub proposed - please see planting plans for details where issued
  - Native hedging 1.2m high
  - Evergreen hedge or shrub
  - Long grass with bulbs
  - Lawn
  - Grass matrix border - planting consisting of a mix of grasses and flowering herbaceous perennials
  - Mixed ground cover and shrub planting
  - Mixed planting in gravel and borders
  - Estate railings - traditional 5 rail with height of 1.2m in a natural 'rust' finished rolled steel
  - Chain link fence 1.8m H safety enclosure around LPG tanks
  - Metal edging 150mm x 6mm on 600mm x 20x 20mm pins
  - New stone wall - to match existing
  - Permeable chipping surface 5mm to dust local crushed stone well consolidated to a depth of 50mm
  - Re-surfaced tarmac
  - Levels proposed
  - Levels existing
  - Pot or planter
  - Furniture
  - Existing tree retained

No.	Date	By	Revision Notes
P1	21.3.24	KR	Revised Design detail
P2	26.3.24	KR	Revised Design detail

Design Firm



**JJB Gardens**  
JJB GARDENS LTD  
25 JUBILEE AVENUE, WHITTON, MIDDLESEX TW20 1AA  
TELEPHONE: +44 (0)181 64800

Client: **Tintern Propco Limited**

Project Title: **THE WILD HARE RENOVATION**

Sheet Title: **Cafe Garden**

Drawn By: <b>KR</b>	Scale: <b>1:50</b>
Reviewed By: <b>JJB</b>	Sheet No.: <b>TWH-JJB-LD-GF-DR-L-0113</b>
Date: <b>24/03/2024</b>	
CAD File Name: <b>TWH</b>	Revision: <b>P2</b>