
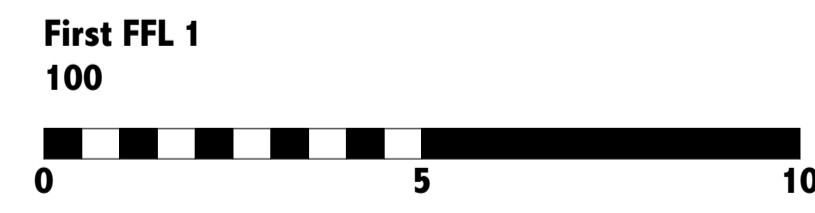


NOTES
 1. Do not scale off this drawing for construction purposes.
 2. All dimensions are in millimetres unless otherwise stated.
 3. This drawing to be read in conjunction with all relevant Taylor Architectures, civil/structural, and services engineer's drawings and specifications.

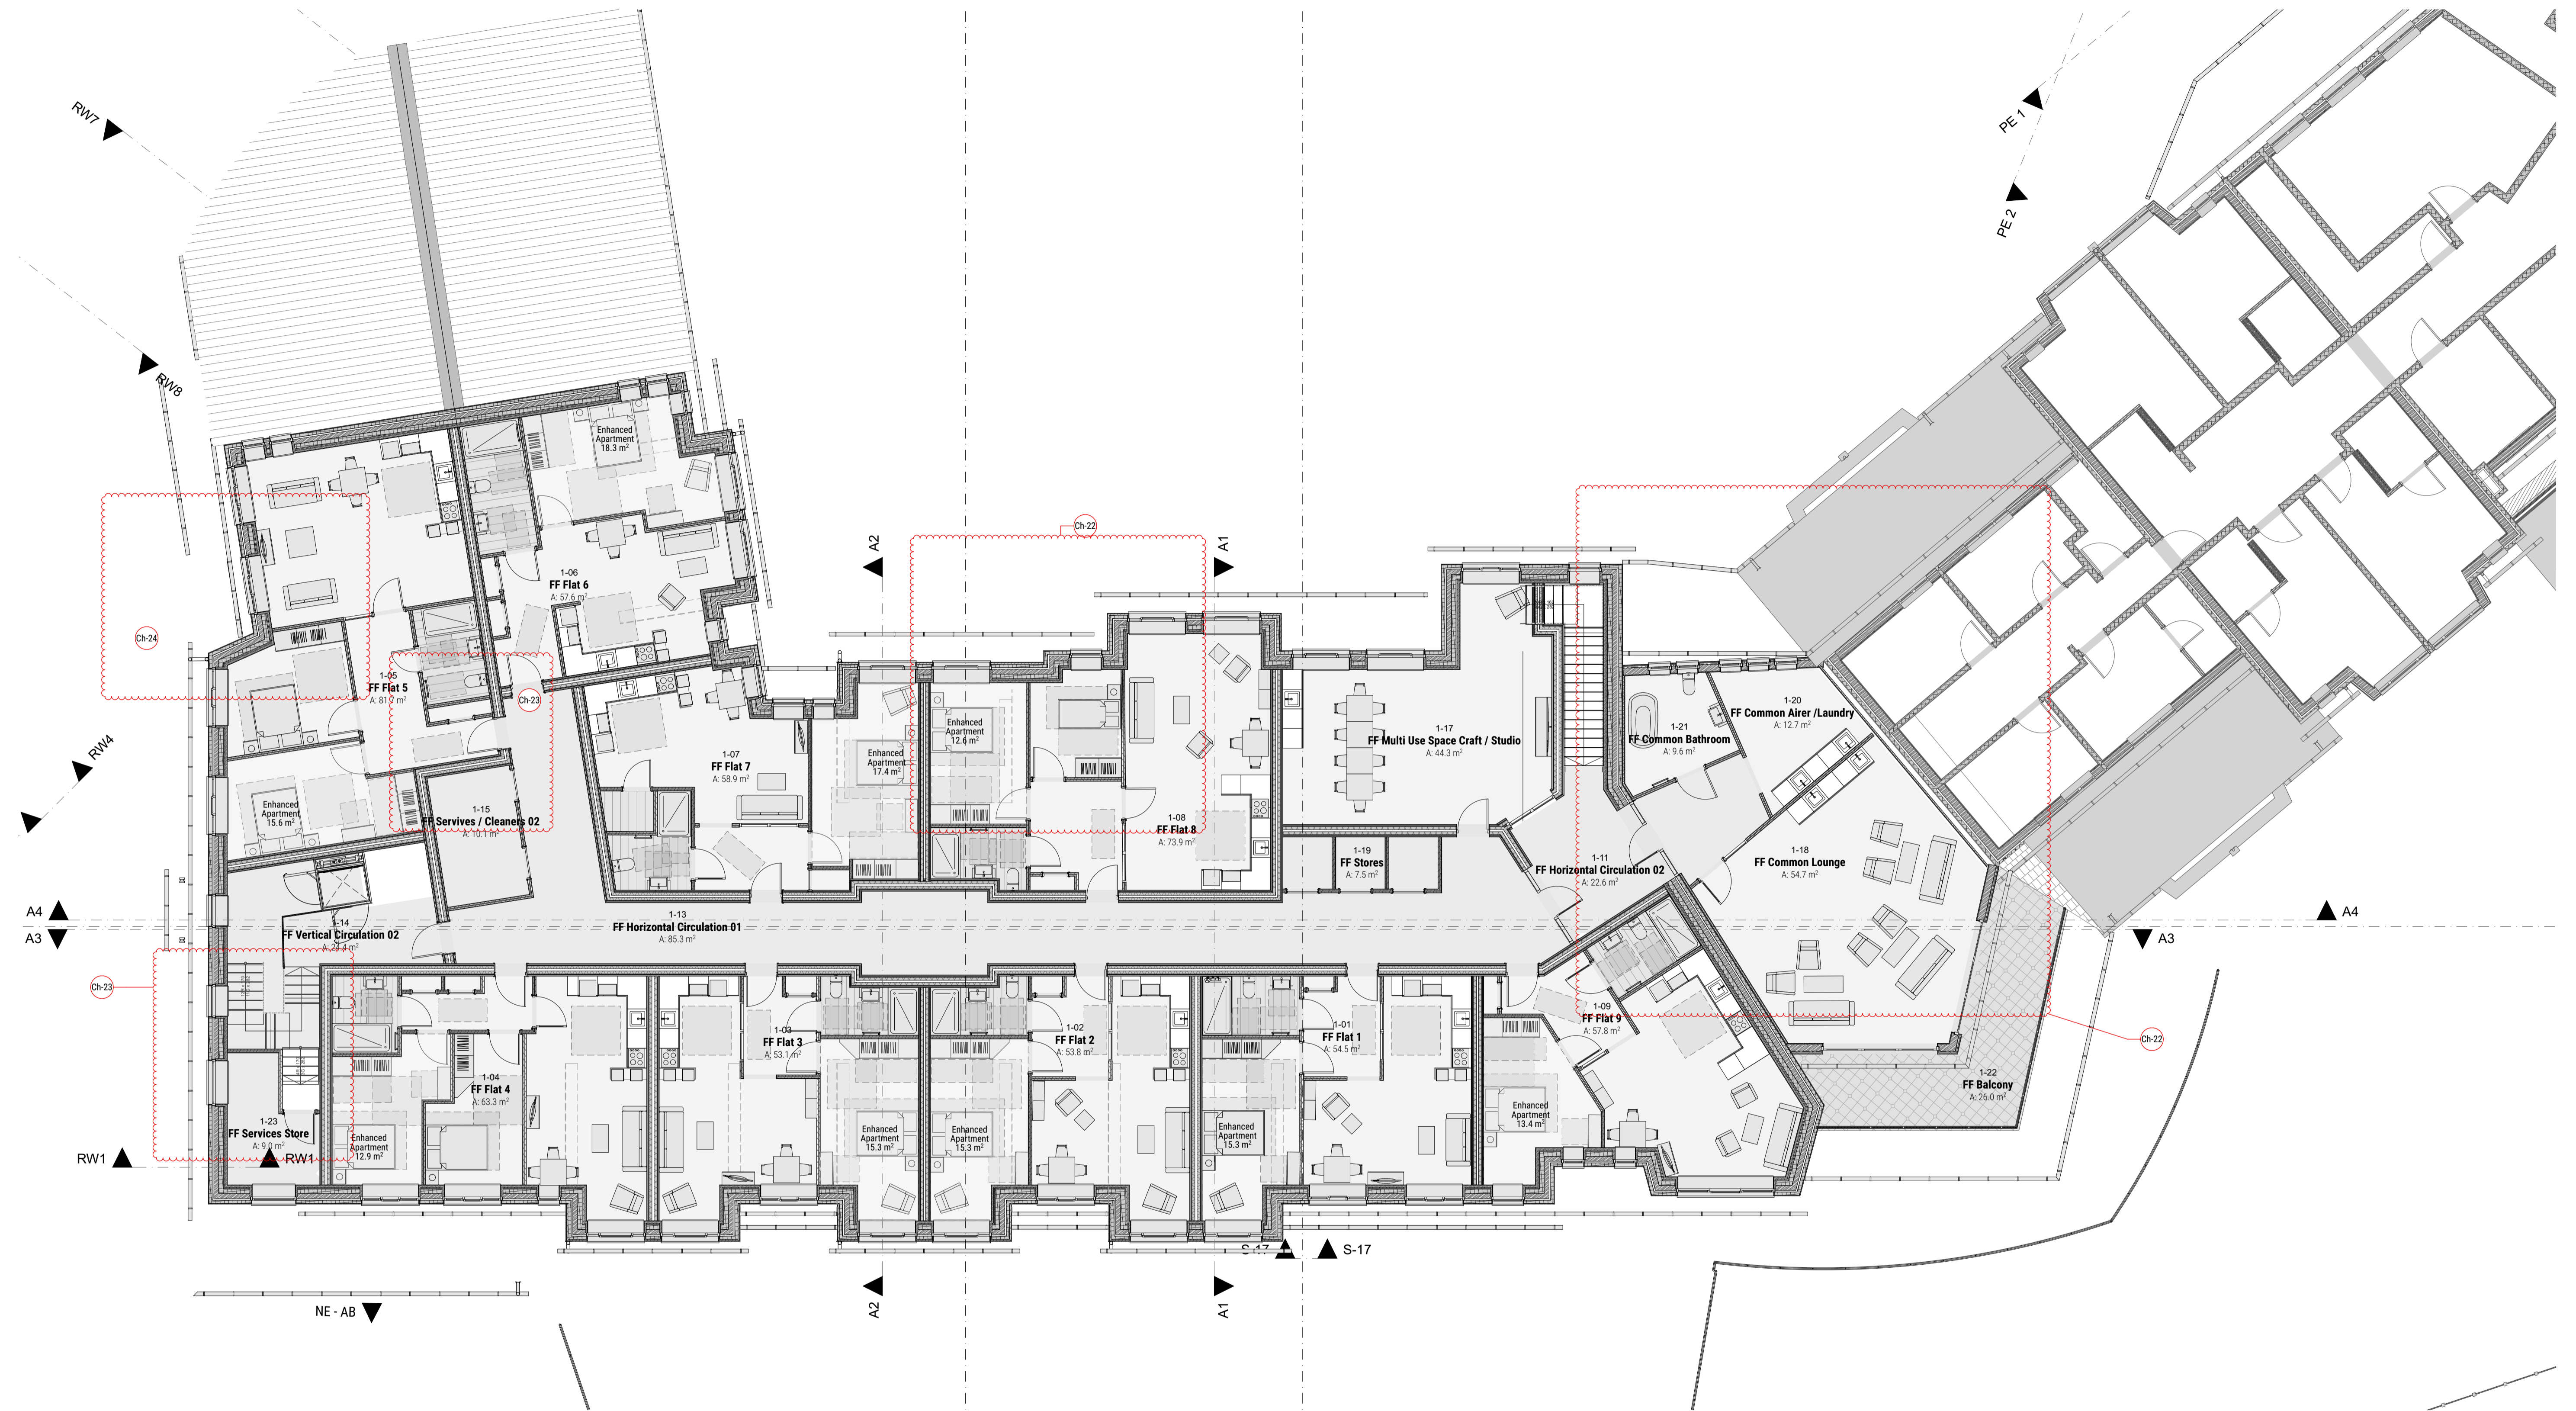

SCALE
1:100

RevID	CHID	Change Name	Date
01			27/11/2023
02	Ch-02	No connection between Flats and Residency. Bridge removed and exit only on stair 2.	01/12/2023
03	Ch-05	Remove common room and create 10 flats.	05/01/2024
04	Ch-14	Common Lounge / Stores FF	05/01/2024
05	Ch-18	Store Cupboard added to VC1	02/02/2024
	Ch-22	Common Room Alterations	
05	Ch-23	Additional Services	20/03/2024
	Ch-24	Additional Bedroom	

CAMPBELL ESTATES - SIMEON HOUSE
 SIMEON CARE FOR THE ELDERLY LTD
 CAIRNLEE ROAD,
 ABERDEEN
 AB15 9BN

DRAWING TITLE
 Proposed FF Plan

ISSUE STATUS
 STAGE 3 PLANNING PERMISSION

Scale at A1 | Date First Issue | Drawn | Checked | Approved | Job No. | Drawing No. | Rev.
 AS NOTED | TBC | ST | JC | ST | 267 | Simeon(PP)016 |

TAYLOR
 architecture