


**NOTES**  
 1. Do not scale off this drawing for construction purposes.  
 2. All dimensions are in millimetres unless otherwise stated.  
 3. The drawings to be read in conjunction with all relevant Taylor Architectures, civil/structural, and services engineer's drawings and specifications.



- New Hardstanding Areas**
- Porous Paving Slabs to match existing Parking Bays and Turning Circles
  - Paving Slabs style to match existing Patio
  - Existing Retaining Wall to be clad in 40mm Defind Stone  
New Coloured Concrete Cope
  - New Concrete Block Retaining Wall  
Clad on All exposed faces in 40mm defind stone  
New Cope coloured to Match Stoneworks
  - Area of Hardstanding suitable to accept Emergency Generator. Cable outlet adjacent to EV Charger
  - Hardcore (Free Draining) Capped in Quarry dust.
  - 6ft Timber Fence

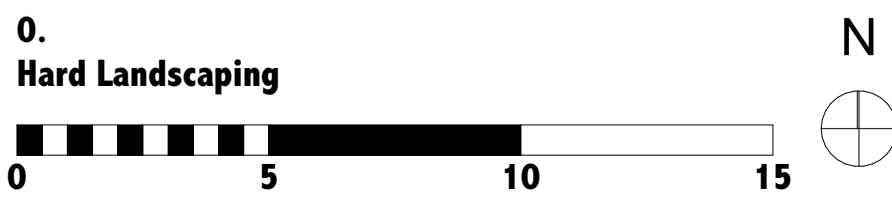

**SCALE**  
1:150

RevID	CHD	Change Name	Date
01	WIP		Work in Progress

**CAMPBILL ESTATES - SIMEON HOUSE**  
 SIMEON CARE FOR THE ELDERLY LTD  
 CAIRNLEE ROAD,  
 ABERDEEN,  
 AB15 9BN

**DRAWING TITLE**  
 Hard Landscaping / Pathways

**ISSUE STATUS**  
 STAGE 3 PLANNING PERMISSION

Scale at A1 | Date First Issue | Drawn | Checked | Approved | Job No. | Drawing No. | Rev.  
 AS NOTED | TBC | ST | JC | ST | 267 | Simeon(PP)032 |

**TAYLOR**  
architecture