



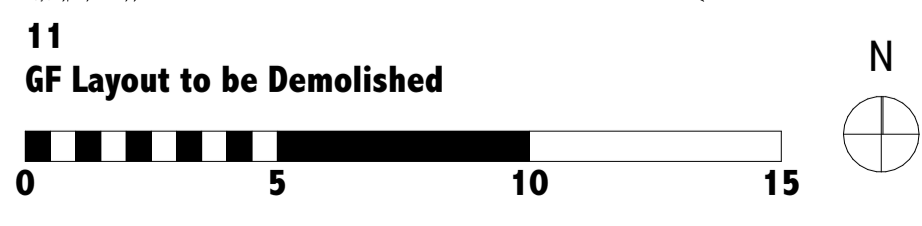
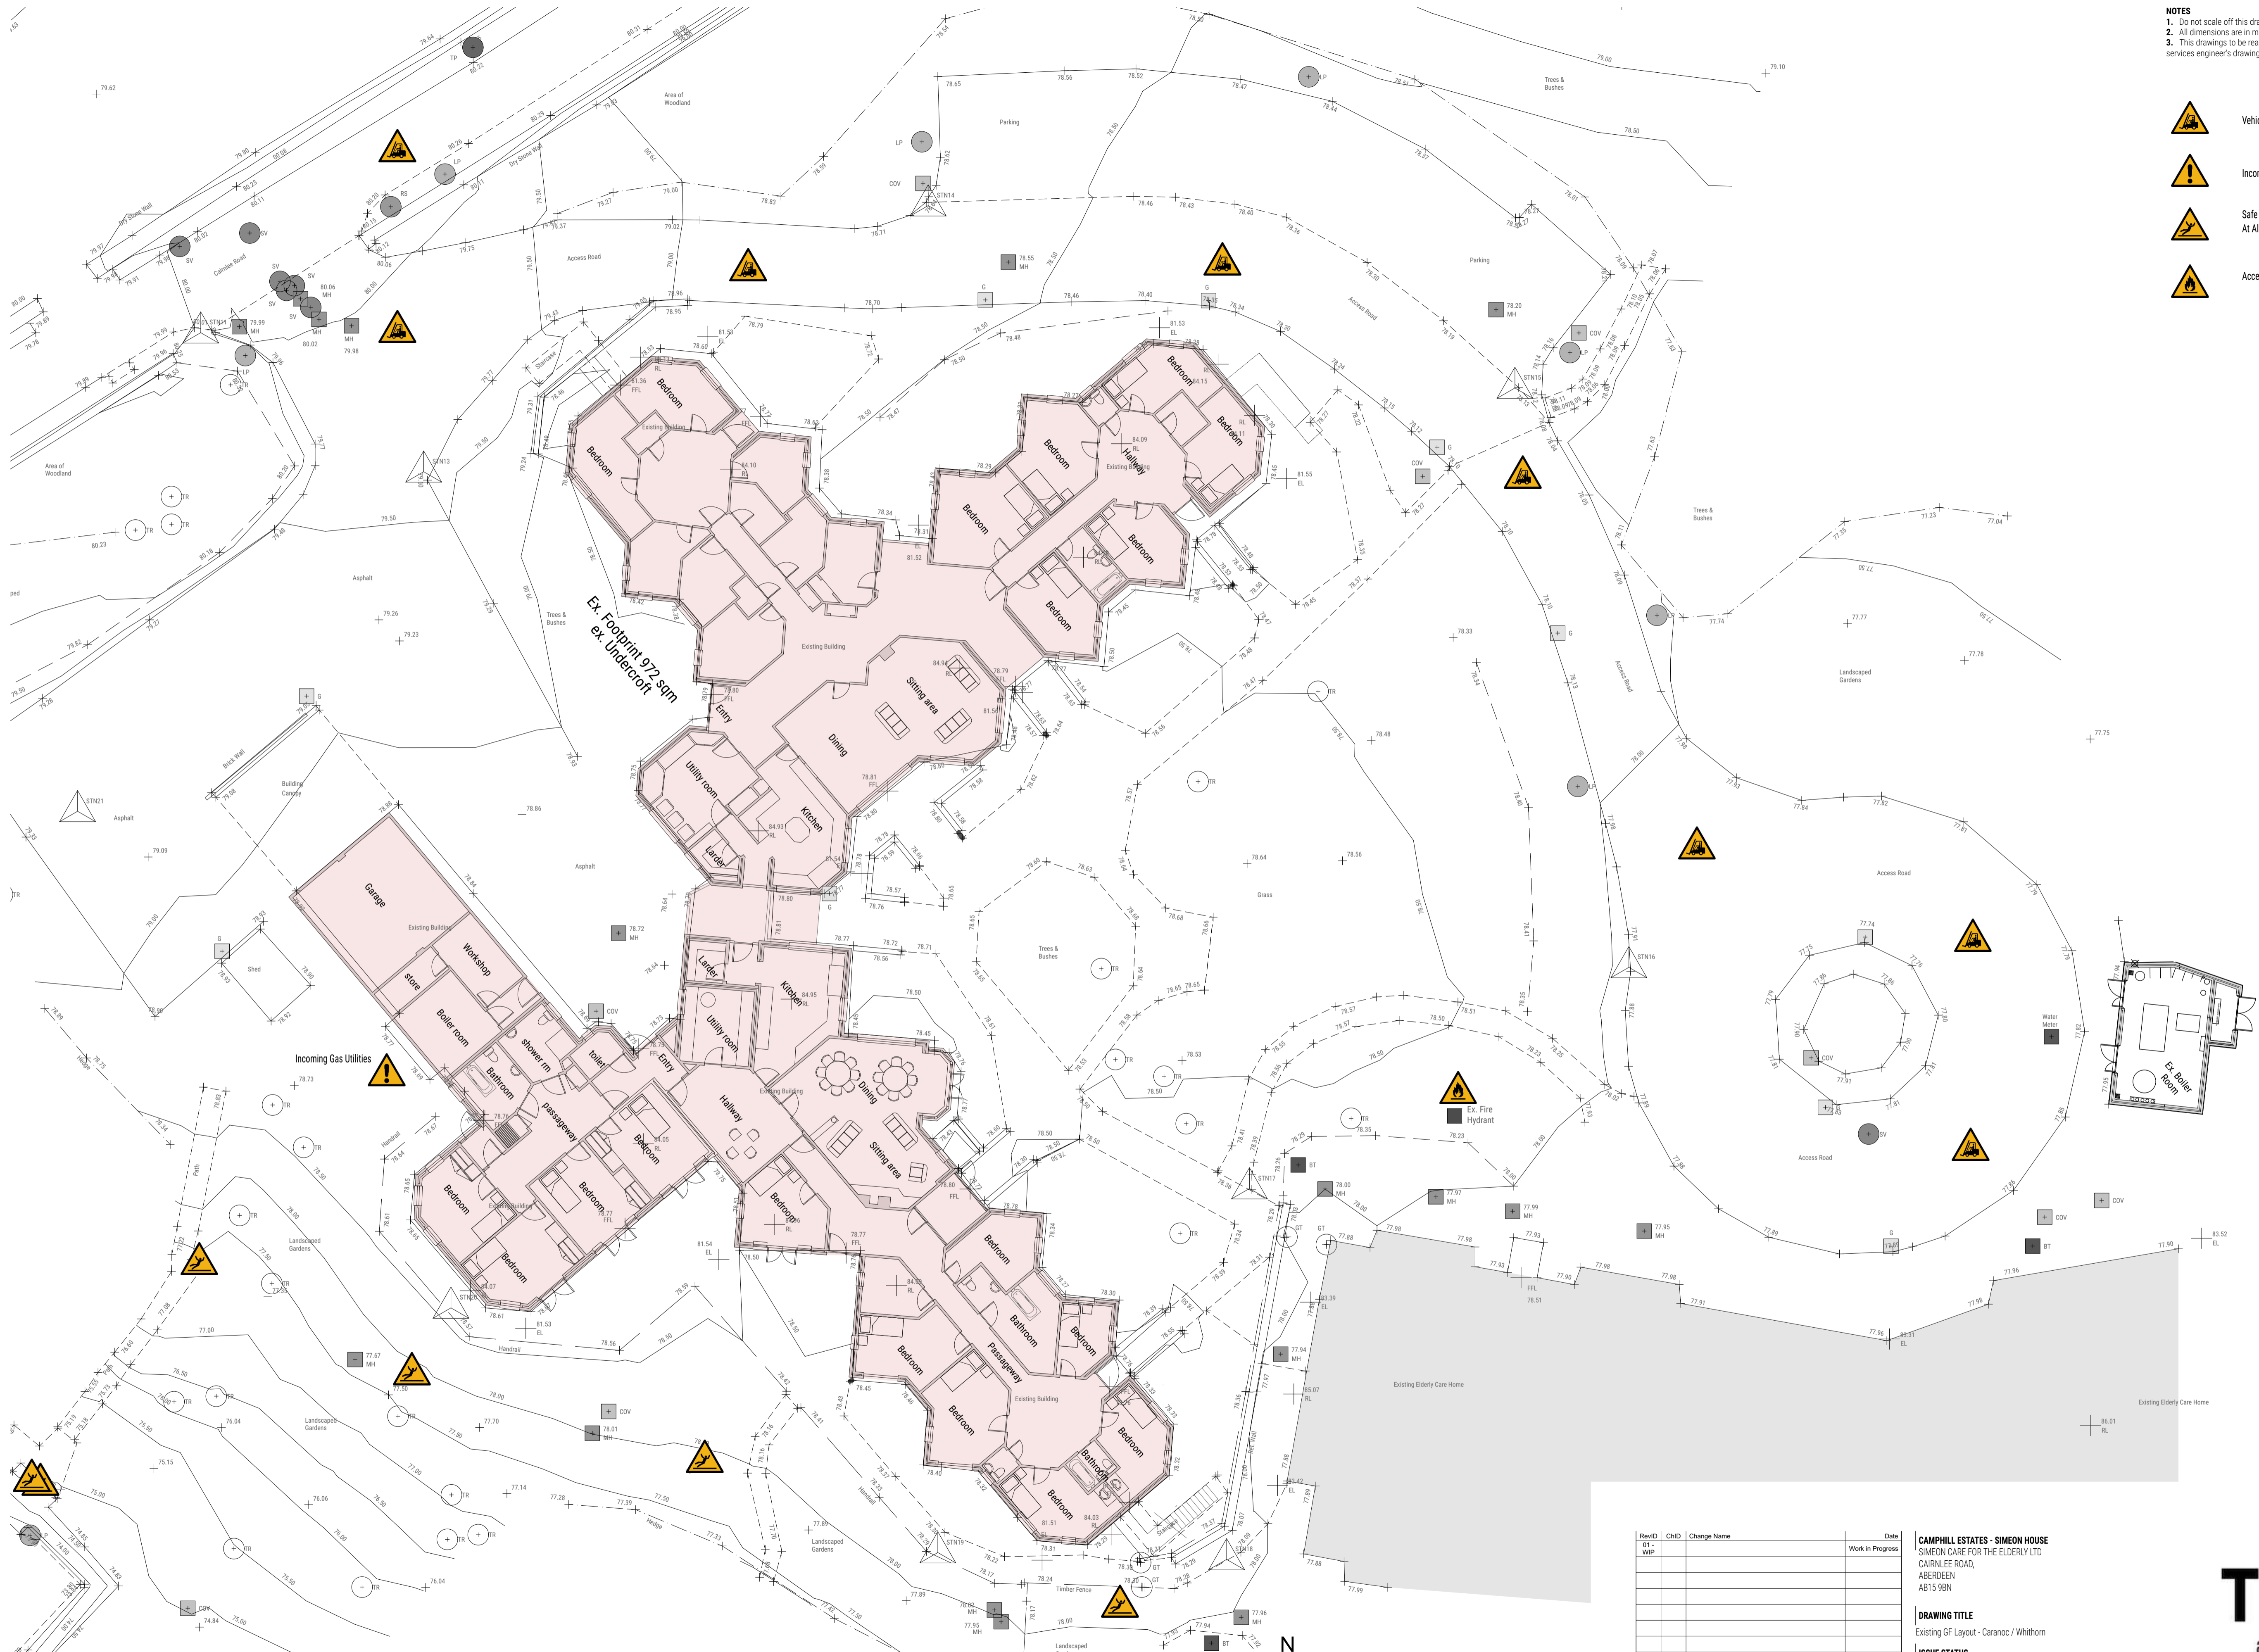


**NOTES**  
 1. Do not scale off this drawing for construction purposes.  
 2. All dimensions are in millimetres unless otherwise stated.  
 3. This drawing is to be read in conjunction with all relevant Taylor Architectures, civil/structural, and services engineer's drawings and specifications.

-  Vehicle Access to be maintained at all times
-  Incoming Gas Utilities
-  Safe Pedestrian Access to be maintained to Simeon House At All Times
-  Access to 90mm Mains Fire Hydrant to be maintained at all times



**SCALE**  
 1:150

Rev/ID	Chd	Change Name	Date
01	WIP		Work in Progress

**CAMPBILL ESTATES - SIMEON HOUSE**  
 SIMEON CARE FOR THE ELDERLY LTD  
 CAIRNLEE ROAD,  
 ABERDEEN  
 AB15 9BN

**DRAWING TITLE**  
 Existing GF Layout - Caranoc / Whitthorn

**ISSUE STATUS**  
 STAGE 3 PLANNING PERMISSION

Scale at A1 | Date First Issue | Drawn | Checked | Approved | Job No. | Drawing No. | Rev

AS NOTED | TBC | ST | JC | ST | 267 | Simeon(PP)007

**TAYLOR**  
 architecture