
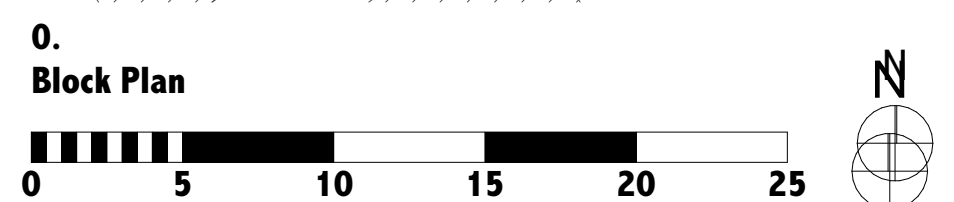


NOTES
 1. Do not scale off this drawing for construction purposes.
 2. All dimensions are in millimetres unless otherwise stated.
 3. This drawing to be read in conjunction with all relevant Taylor Architectures, civil/structural, and services engineer's drawings and specifications.

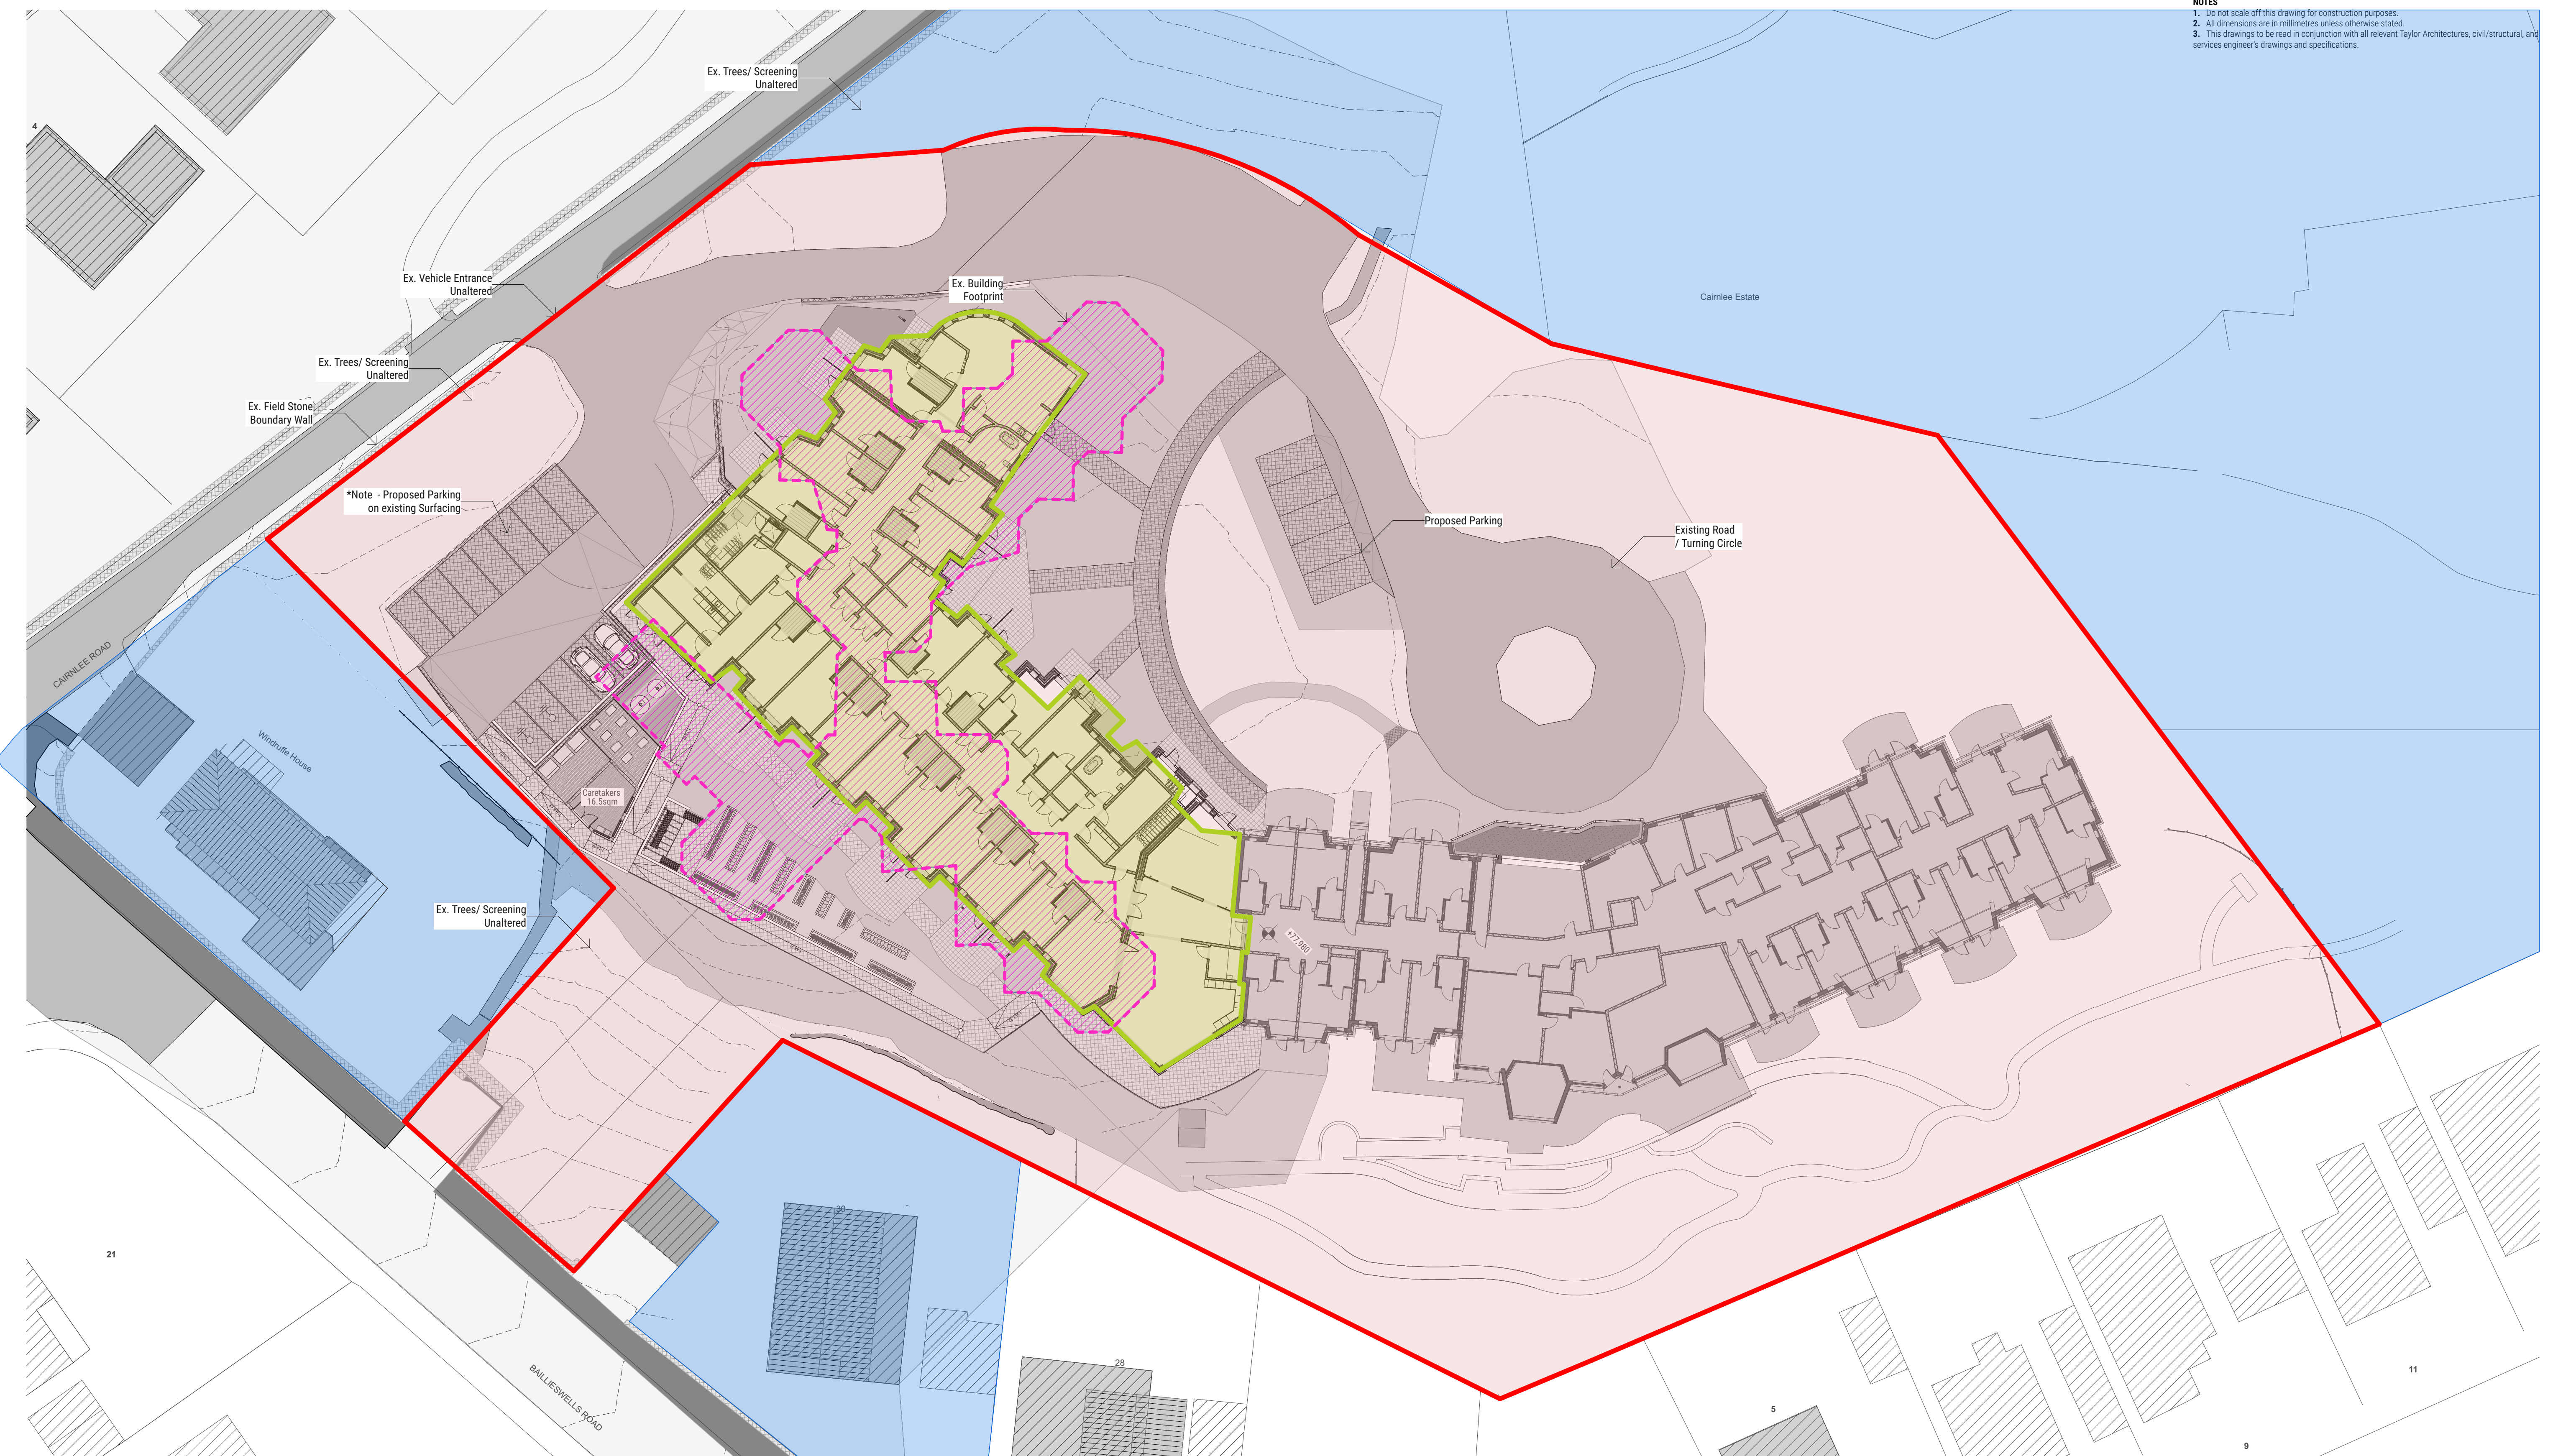

0. Block Plan

SCALE 1:250

- Application Site
 - Land within control of applicant
 - Prop. Building Footprint
 - Ex. Building Footprint
- Schedule of Parking**
- 0.3 Spaces per Resident - 18x0.3 = 6 Spaces
 - 1 Space per Staff Flat = 9 Spaces
 - 2 Additional Spaces for visiting staff
 - Total Additional Spaces 17 NO.**

RevID	CHD	Change Name	Date
01			27/11/2023
02	Ch-01	LR Added to North Stairwell. Now principal entrance for flats	01/11/2023
03	Ch-15	External Pathways	05/01/2024
04	Ch-21	Bin / Bike Store / Condenser Farm for Flats	20/03/2024

CAMPBILL ESTATES - SIMEON HOUSE
 SIMEON CARE FOR THE ELDERLY LTD
 CAIRNLEE ROAD,
 ABERDEEN
 AB15 9BN

DRAWING TITLE
 Proposed Block Plan 1-250

ISSUE STATUS
 STAGE 3 PLANNING PERMISSION

Scale at A1 | Date First Issue | Drawn | Checked | Approved | Job No. | Drawing No. | Rev
 AS NOTED | TBC | ST | JC | ST | 267 | Simeon(PP)010

TAYLOR
 architecture