
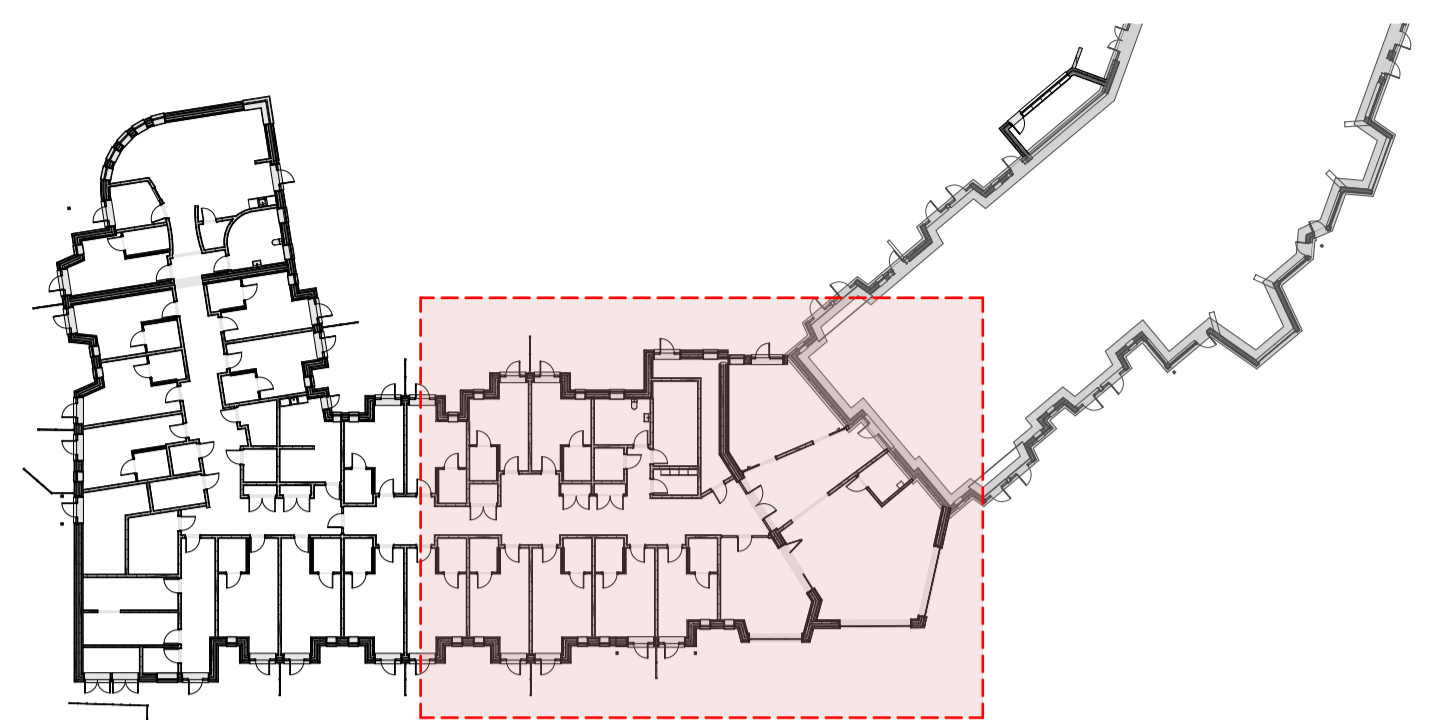


**NOTES**  
 1. Do not scale off this drawing for construction purposes.  
 2. All dimensions are in millimetres unless otherwise stated.  
 3. This drawing is to be read in conjunction with all relevant Taylor Architectures, civil/structural, and services engineer's drawings and specifications.

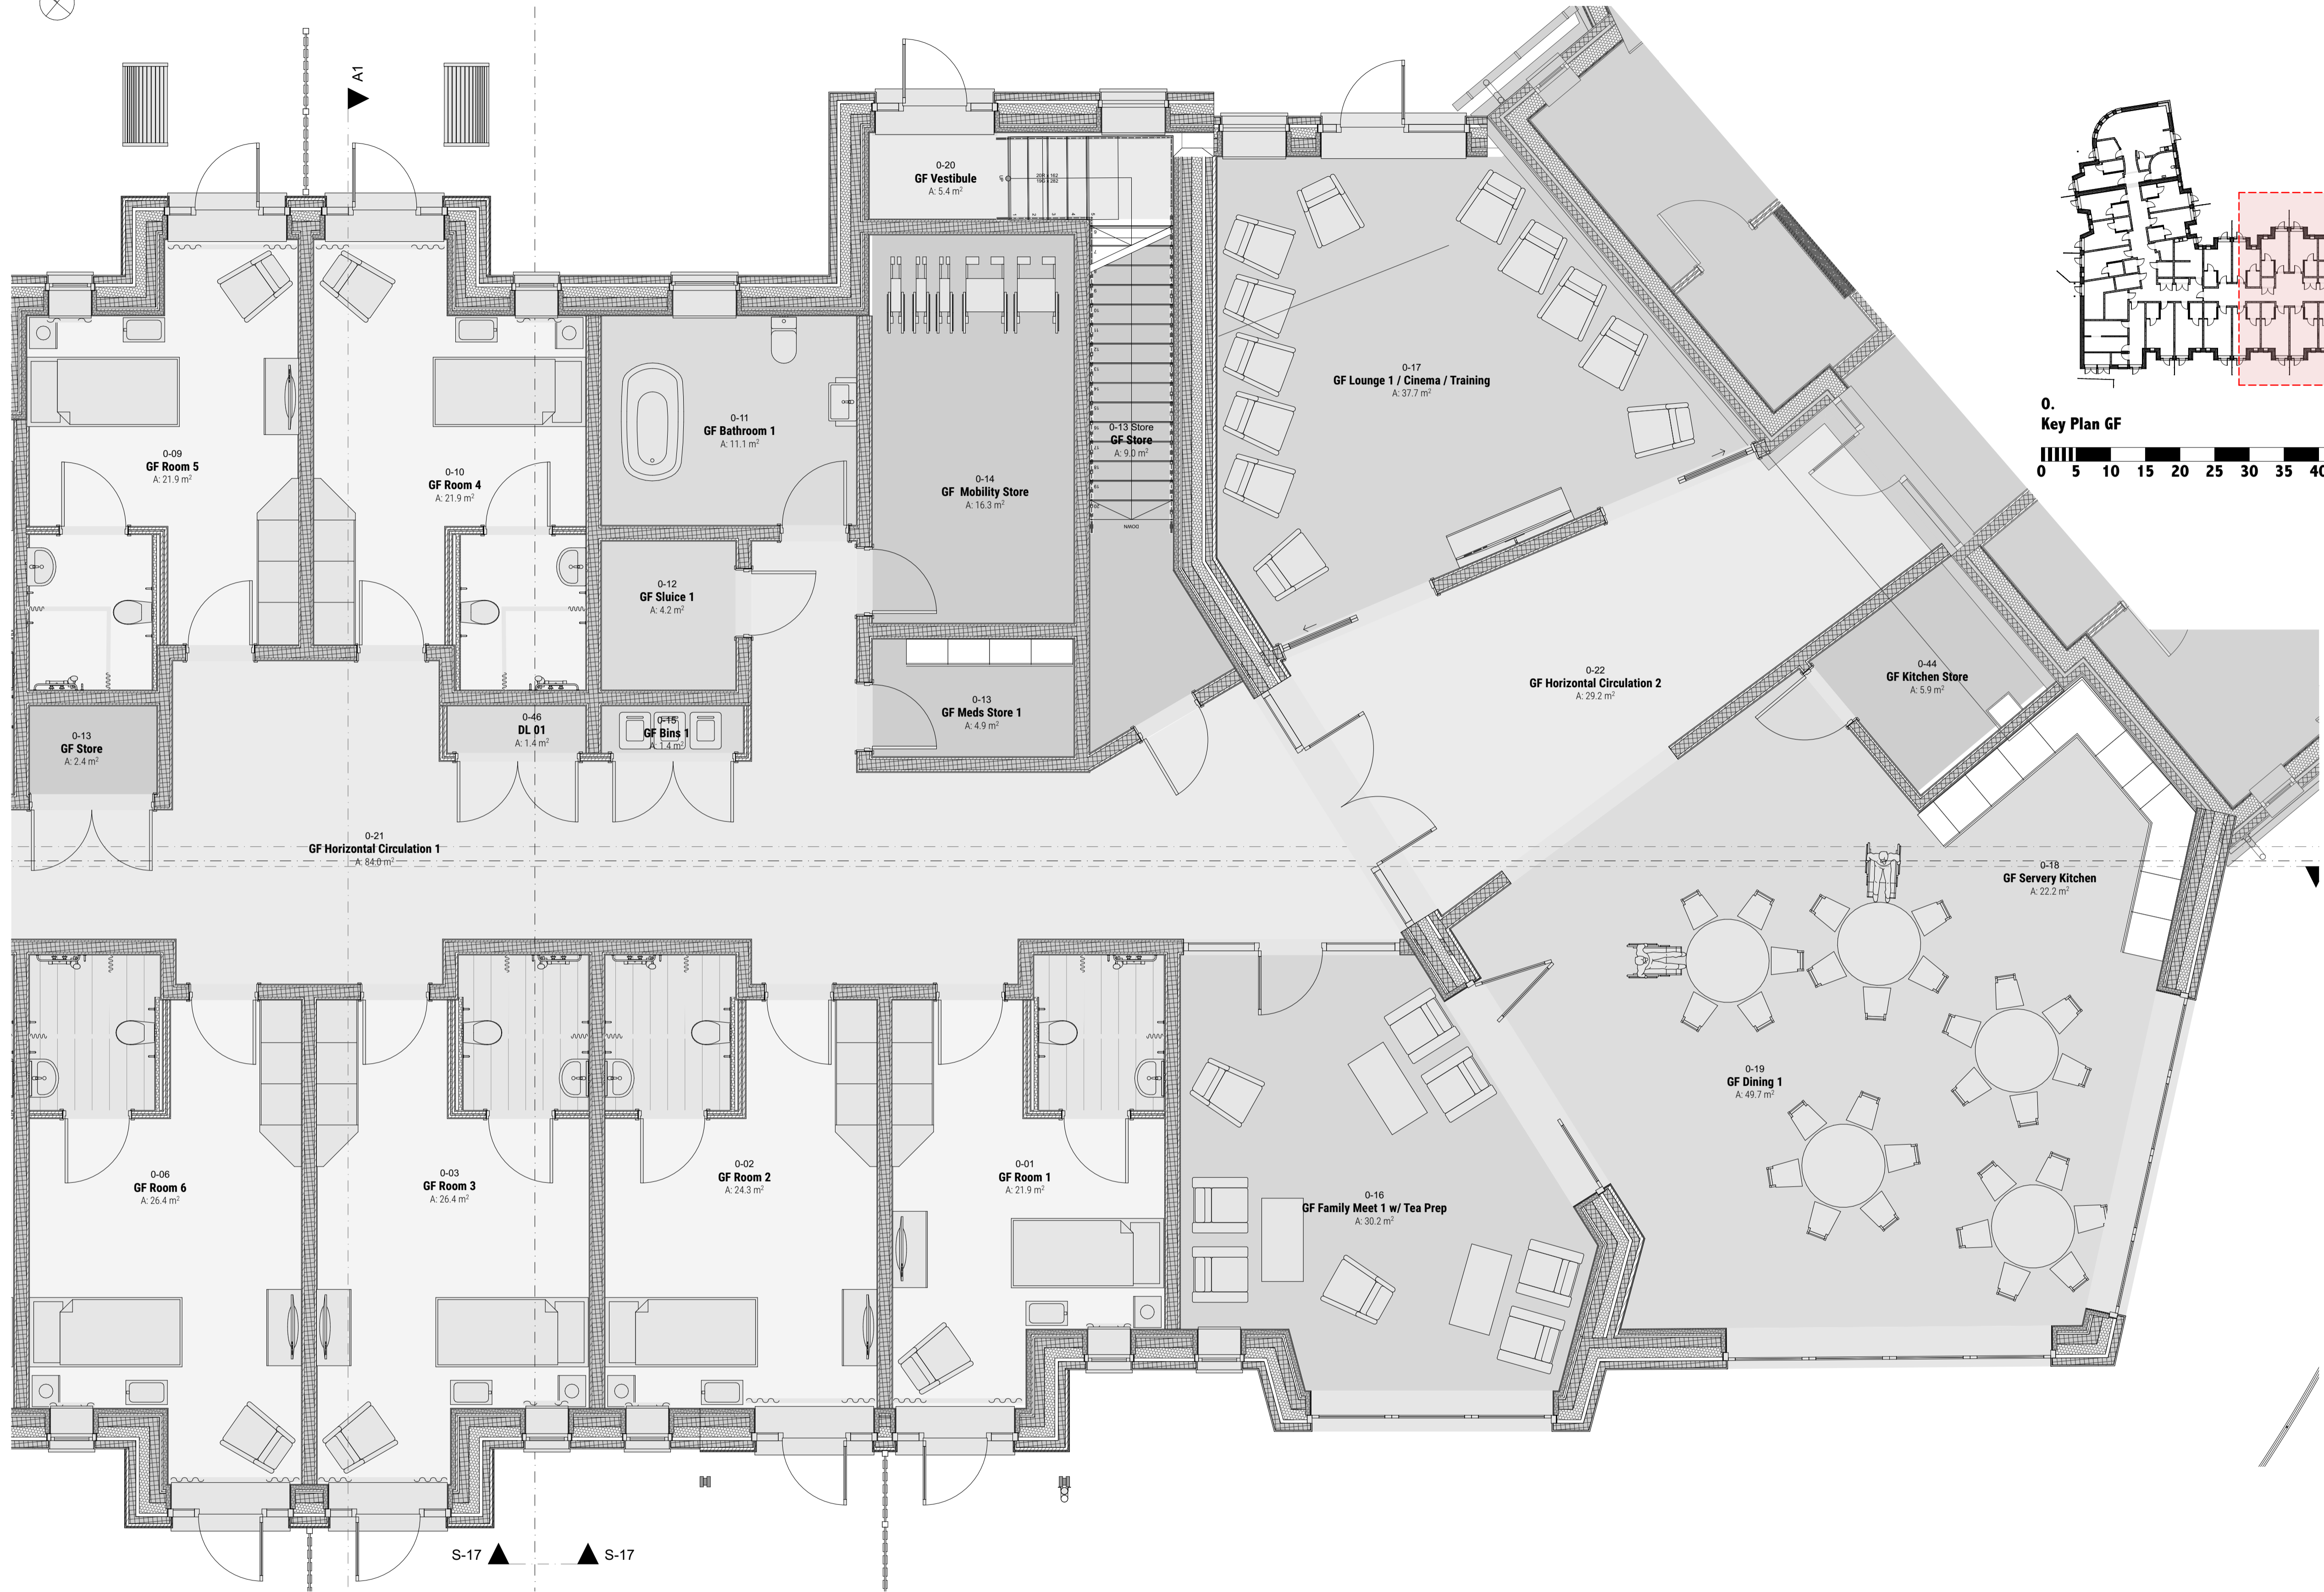

**0. Key Plan GF**  
 0 5 10 15 20 25 30 35 40 45 50

**SCALE 1:500**

**0. Ground South 1:50**  
 0 5

**SCALE 1:50**

Rev/ID	CHD	Change Name	Date
01	WIP		Work in Progress

**CAMPBILL ESTATES - SIMEON HOUSE**  
 SIMEON CARE FOR THE ELDERLY LTD  
 CAIRNLEE ROAD,  
 ABERDEEN  
 AB15 9BN

**DRAWING TITLE**  
 Proposed GF South 1-50

**ISSUE STATUS**  
 STAGE 3 PLANNING PERMISSION

Scale at A1 | Date First Issue | Drawn | Checked | Approved | Job No. | Drawing No. | Rev.  
 AS NOTED | TBC | ST | JC | ST | 267 | Simeon(PP)014

**TAYLOR**  
 architecture