


NOTES
 1. Do not scale off this drawing for construction purposes.
 2. All dimensions are in millimetres unless otherwise stated.
 3. The drawings to be read in conjunction with all relevant Taylor Architectures, civil/structural, and services engineer's drawings and specifications.

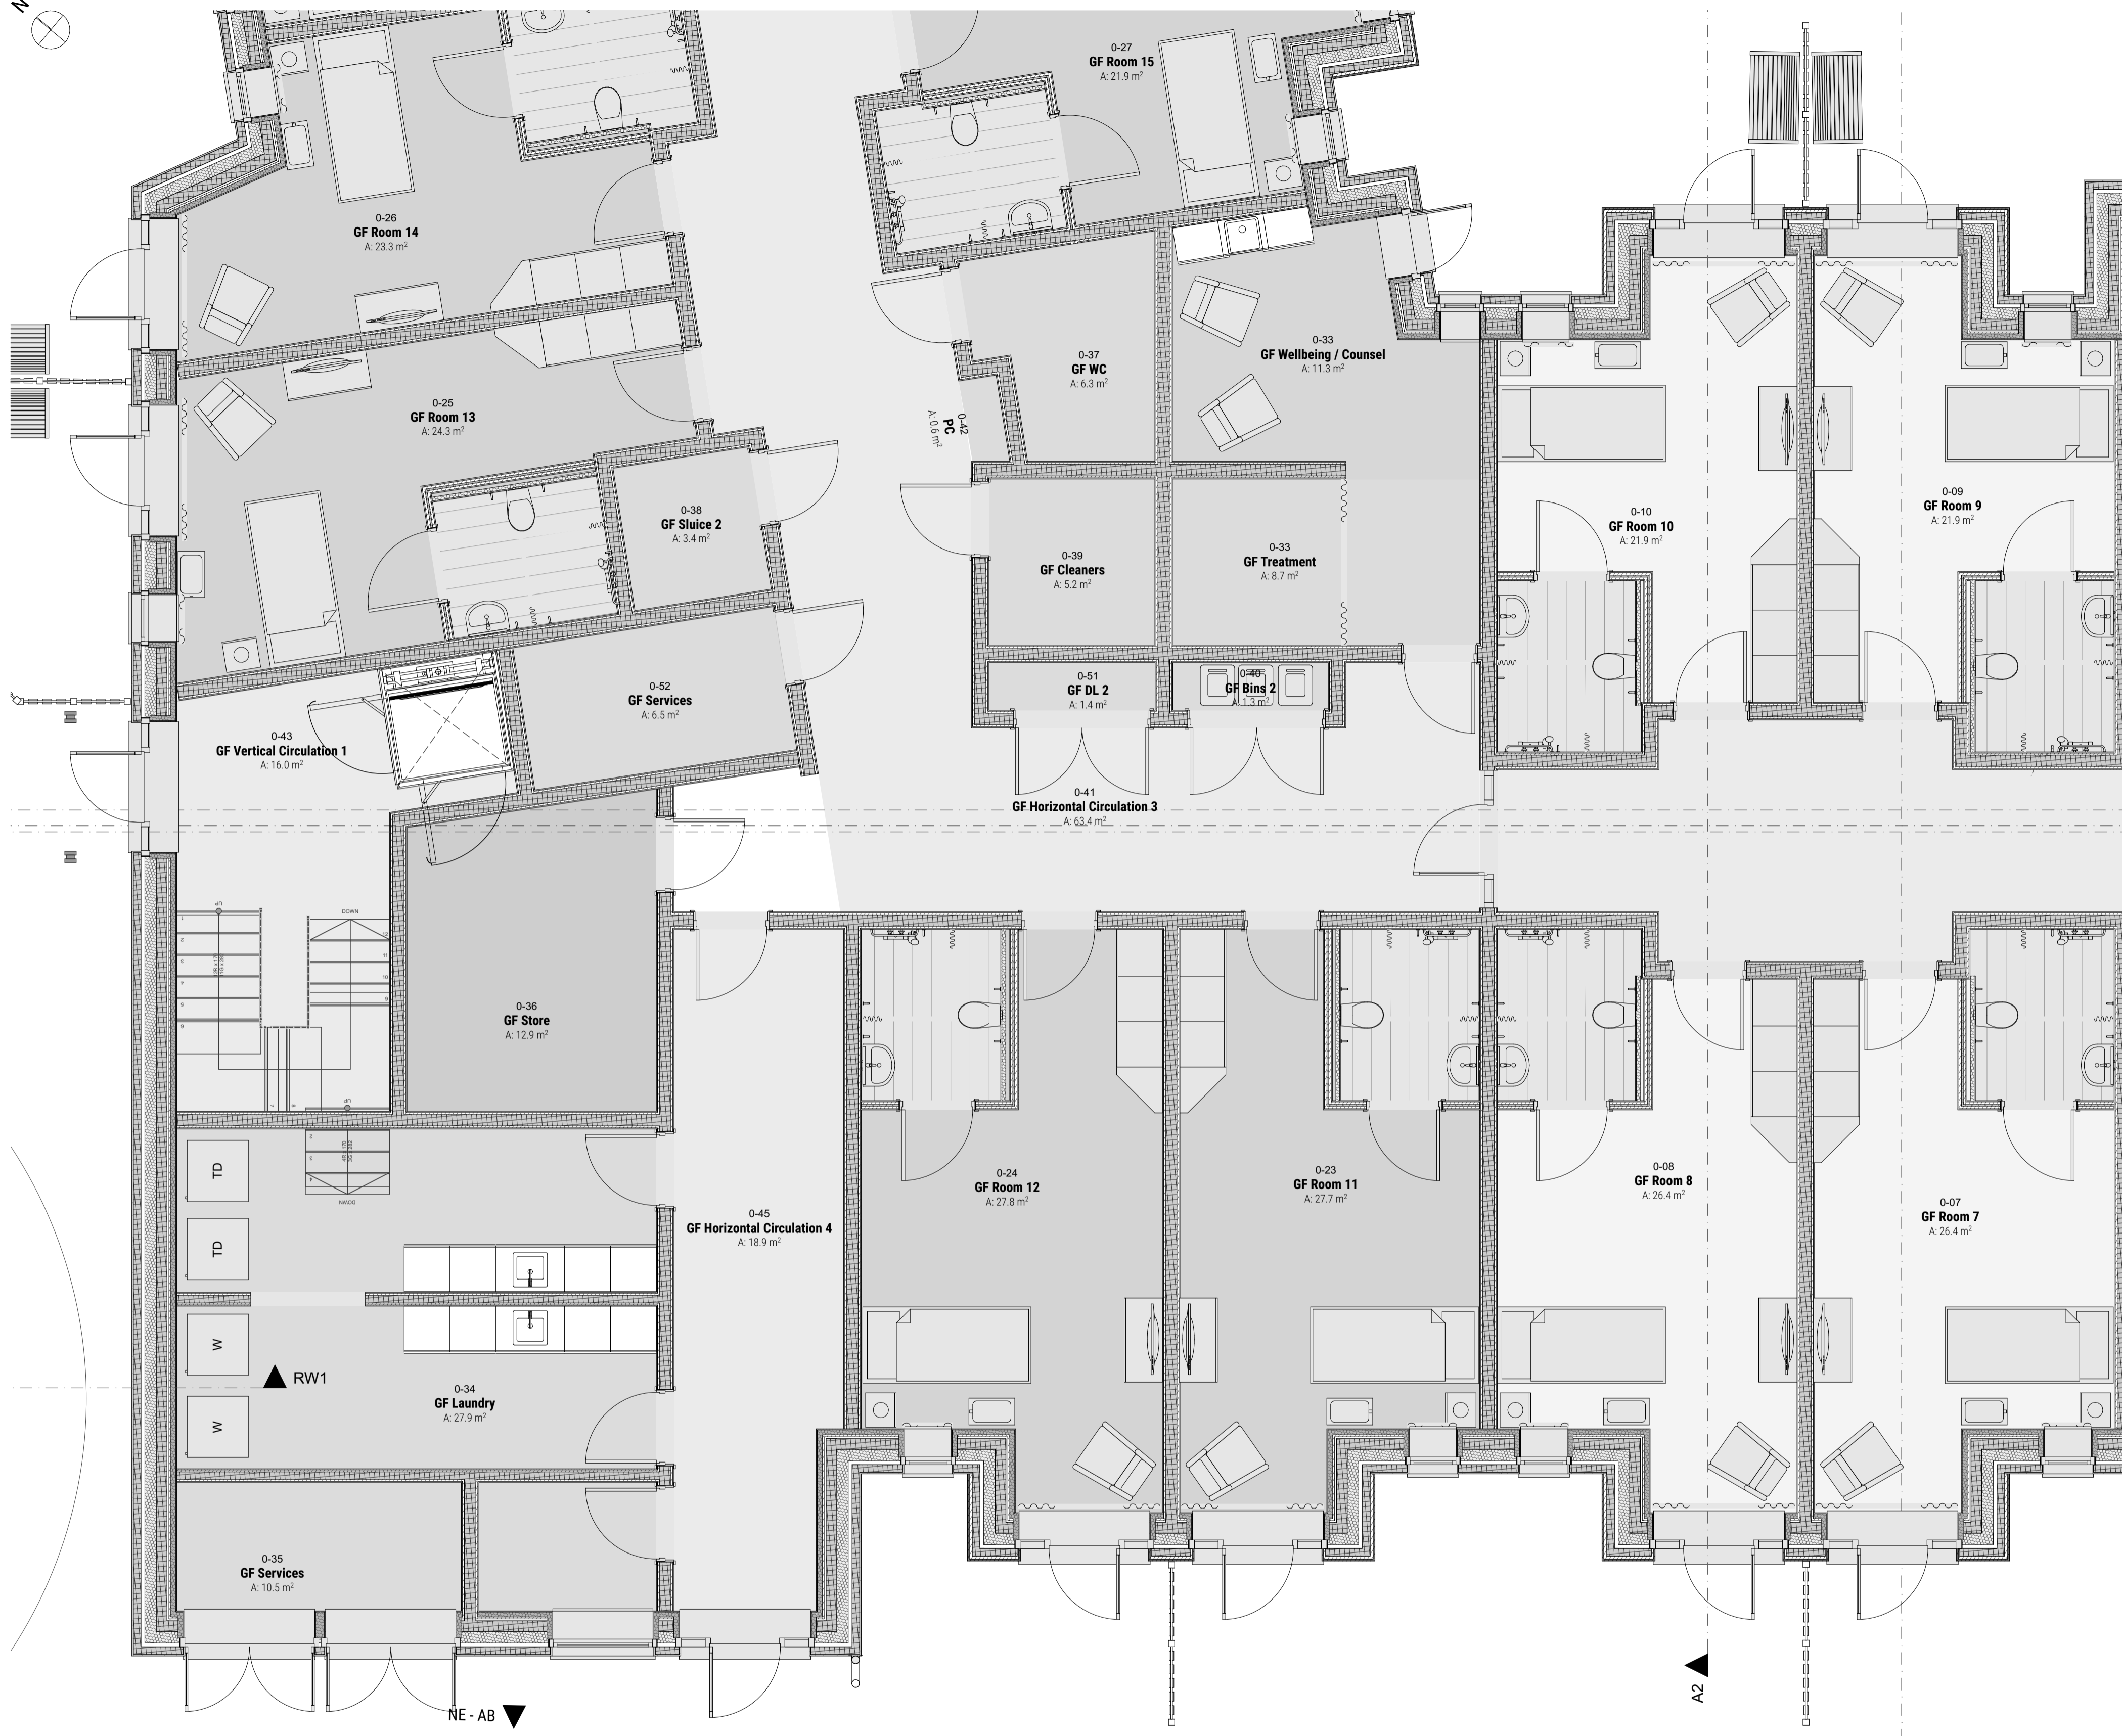

0. Key Plan GF
 0 5 10 15 20 25 30 35 40 45 50

SCALE 1:500

0. Ground GF North B 1:50
 0 5

SCALE 1:50

Rev/ID	CHD	Change Name	Date
01	WIP		Work in Progress

CAMPBILL ESTATES - SIMEON HOUSE
 SIMEON CARE FOR THE ELDERLY LTD
 CAIRNLEE ROAD,
 ABERDEEN,
 AB15 9BN

DRAWING TITLE
 Proposed GF North B 1-50

ISSUE STATUS
 STAGE 3 PLANNING PERMISSION

Scale at A1 | Date First Issue | Drawn | Checked | Approved | Job No. | Drawing No. | Rev
 AS NOTED | TBC | ST | JC | ST | 267 | Simeon(PP)013

