




**FRONT ELEVATION**

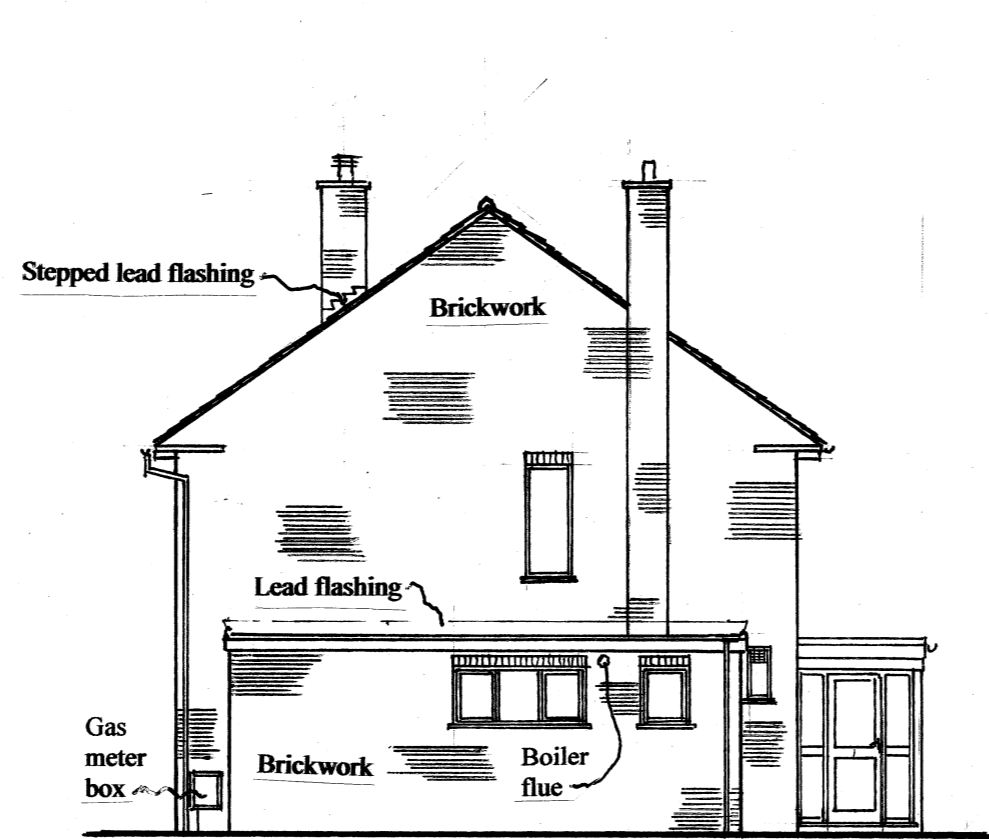

**SIDE ELEVATION**

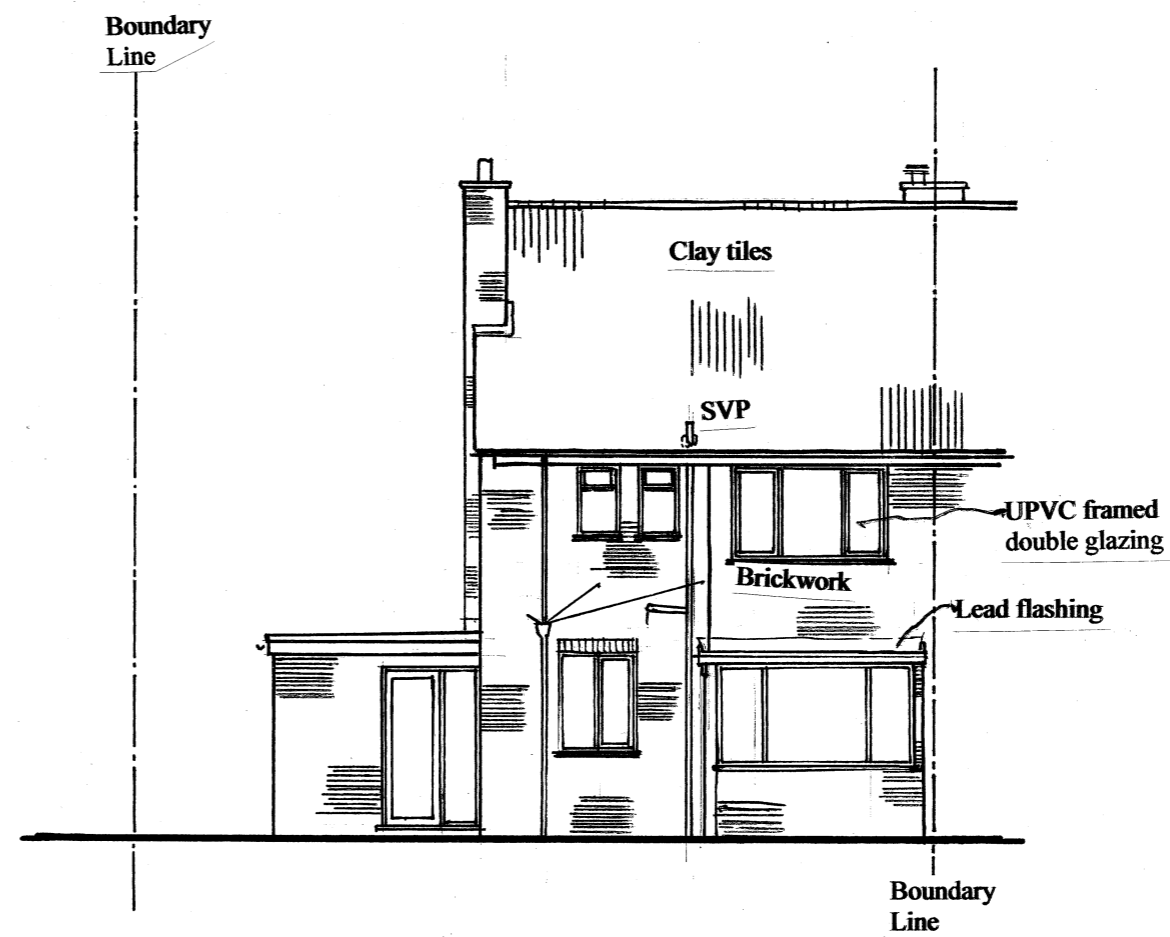

**REAR ELEVATION**

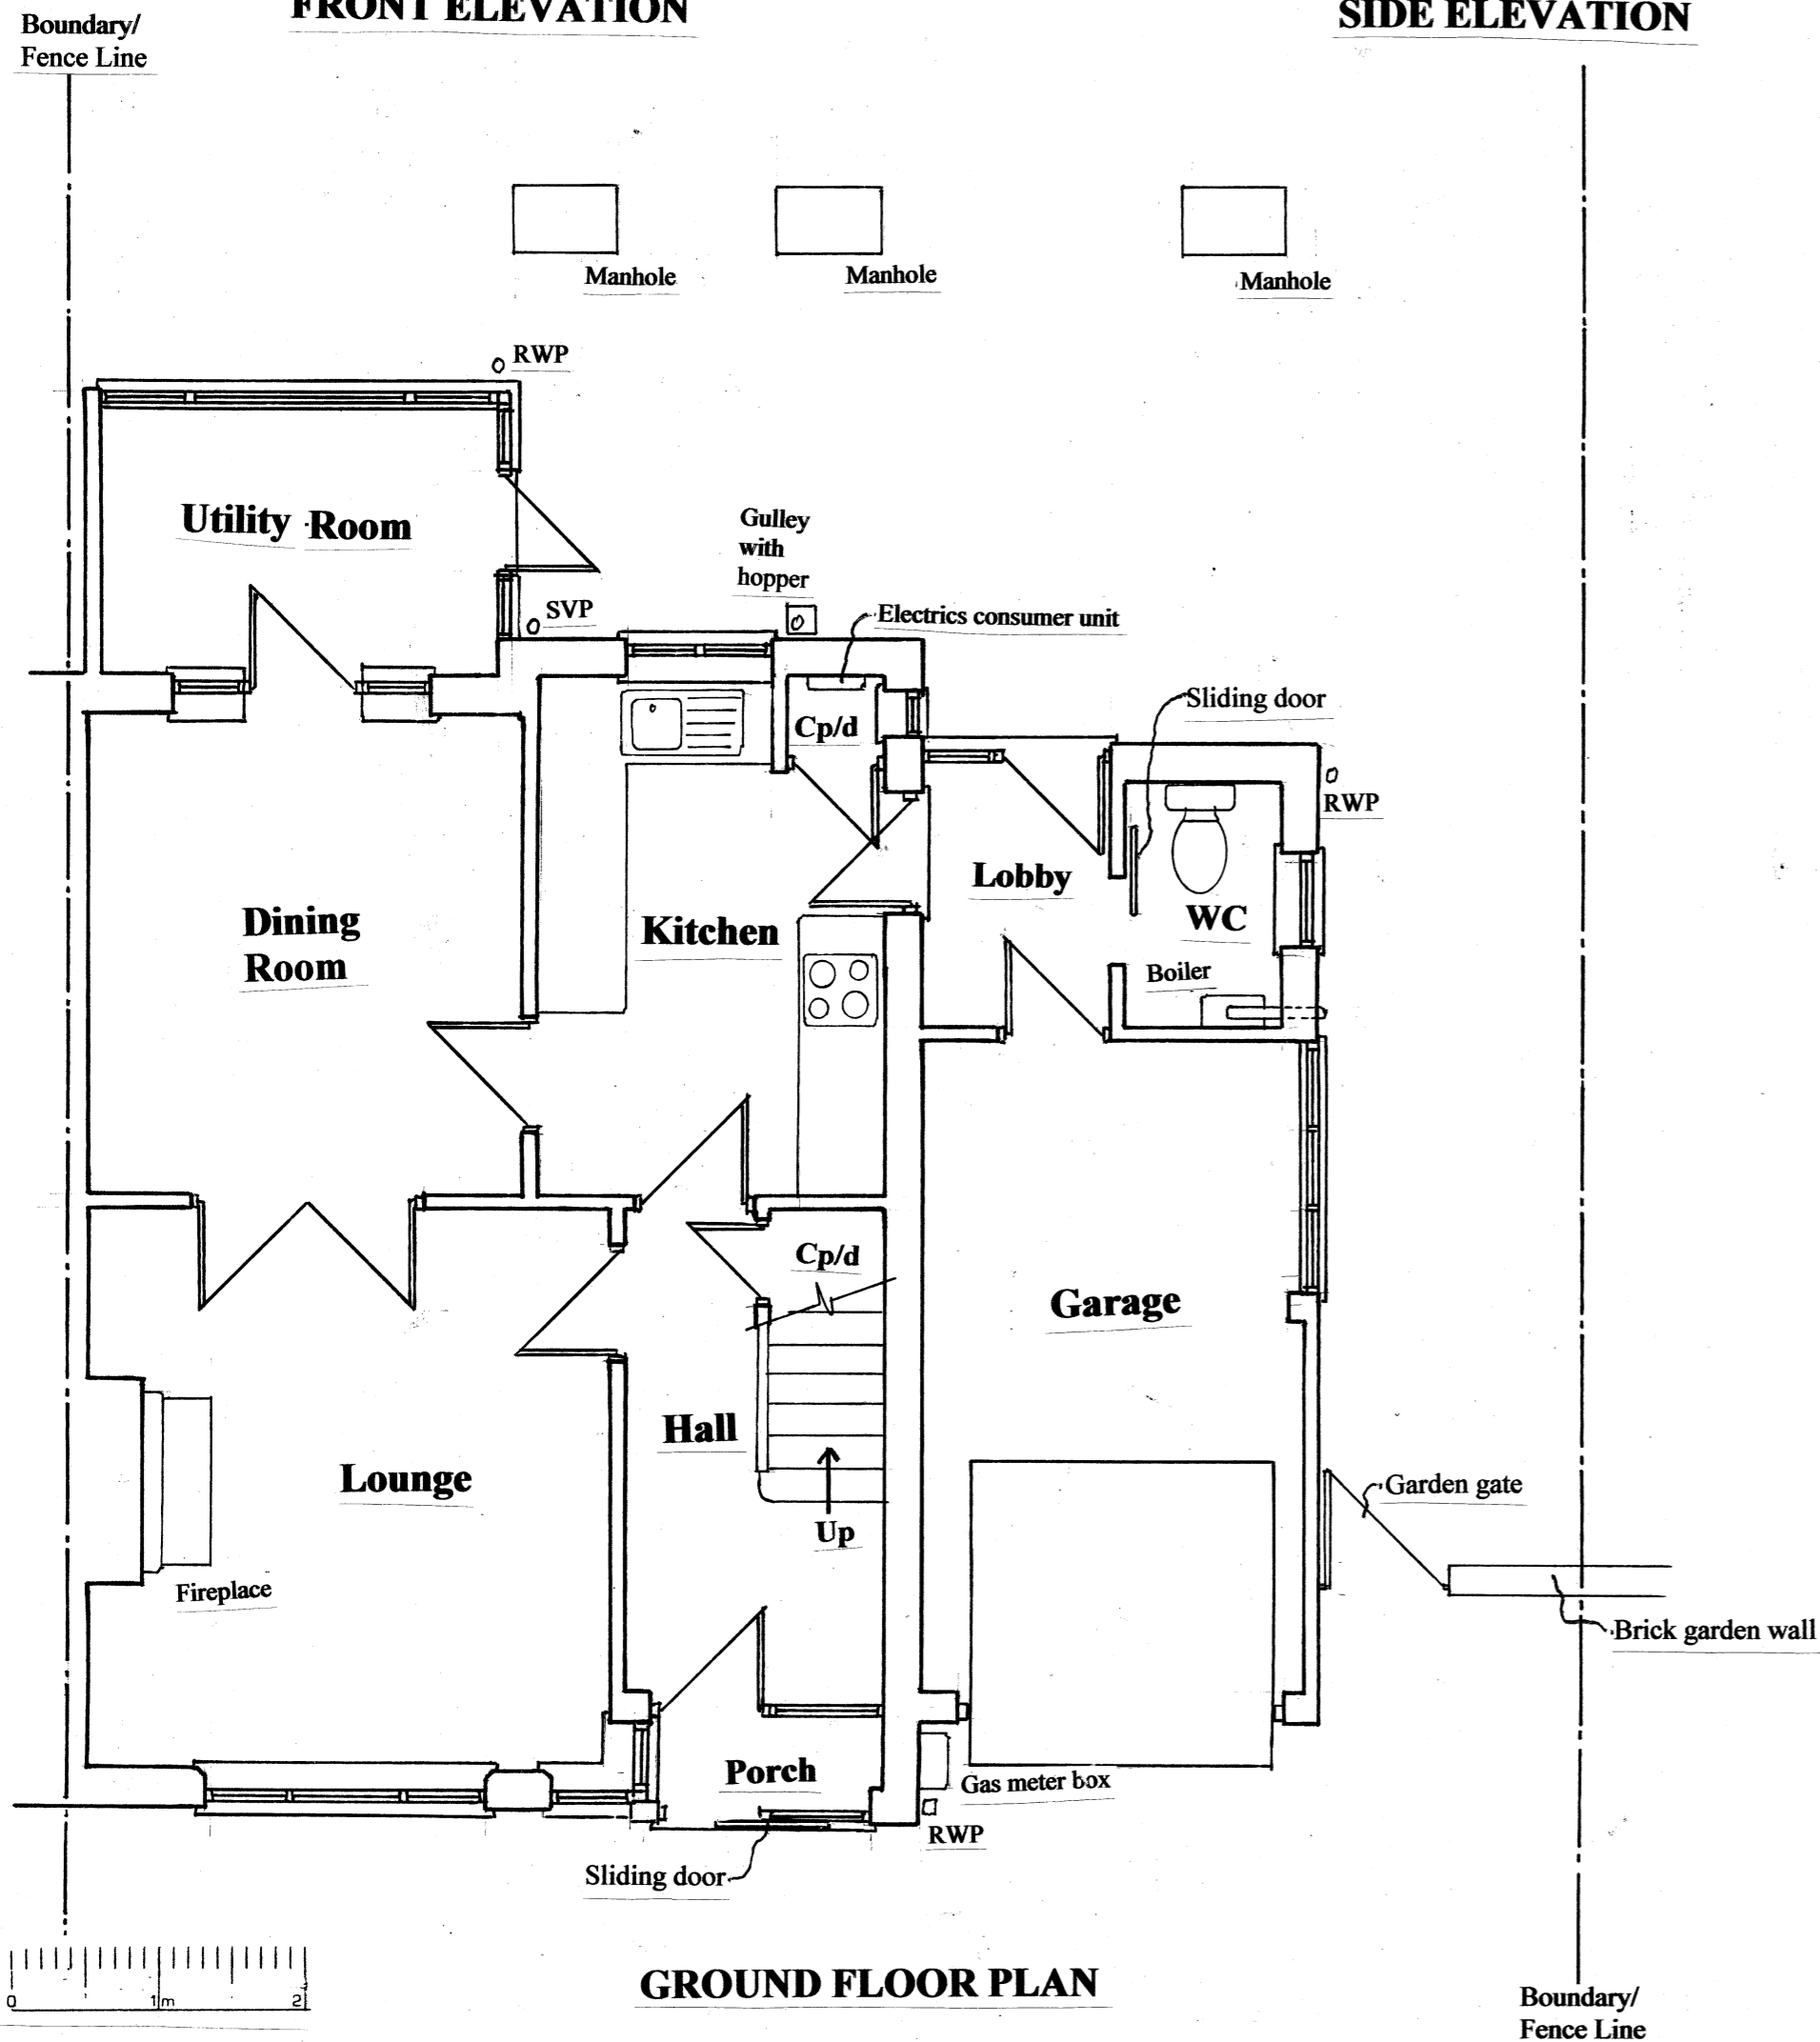

**GROUND FLOOR PLAN**

**CARLIN DESIGN**  
 (Planning & Building Control Design Services)  
 57 Poppy Road, Princes Risborough, HP27 9DB  
 01844 342716; 07730 467657  
 carlins@talktalk.net

job  
**Garage Conversion & Internal Alterations at 42 WESTMORLAND AVENUE, AYLESBURY.**

drawing  
**Existing Plan & Elevations.**

scale date  
**1 : 100 / 1 : 50 April, 2024**

reference no. 2K24/6/1