
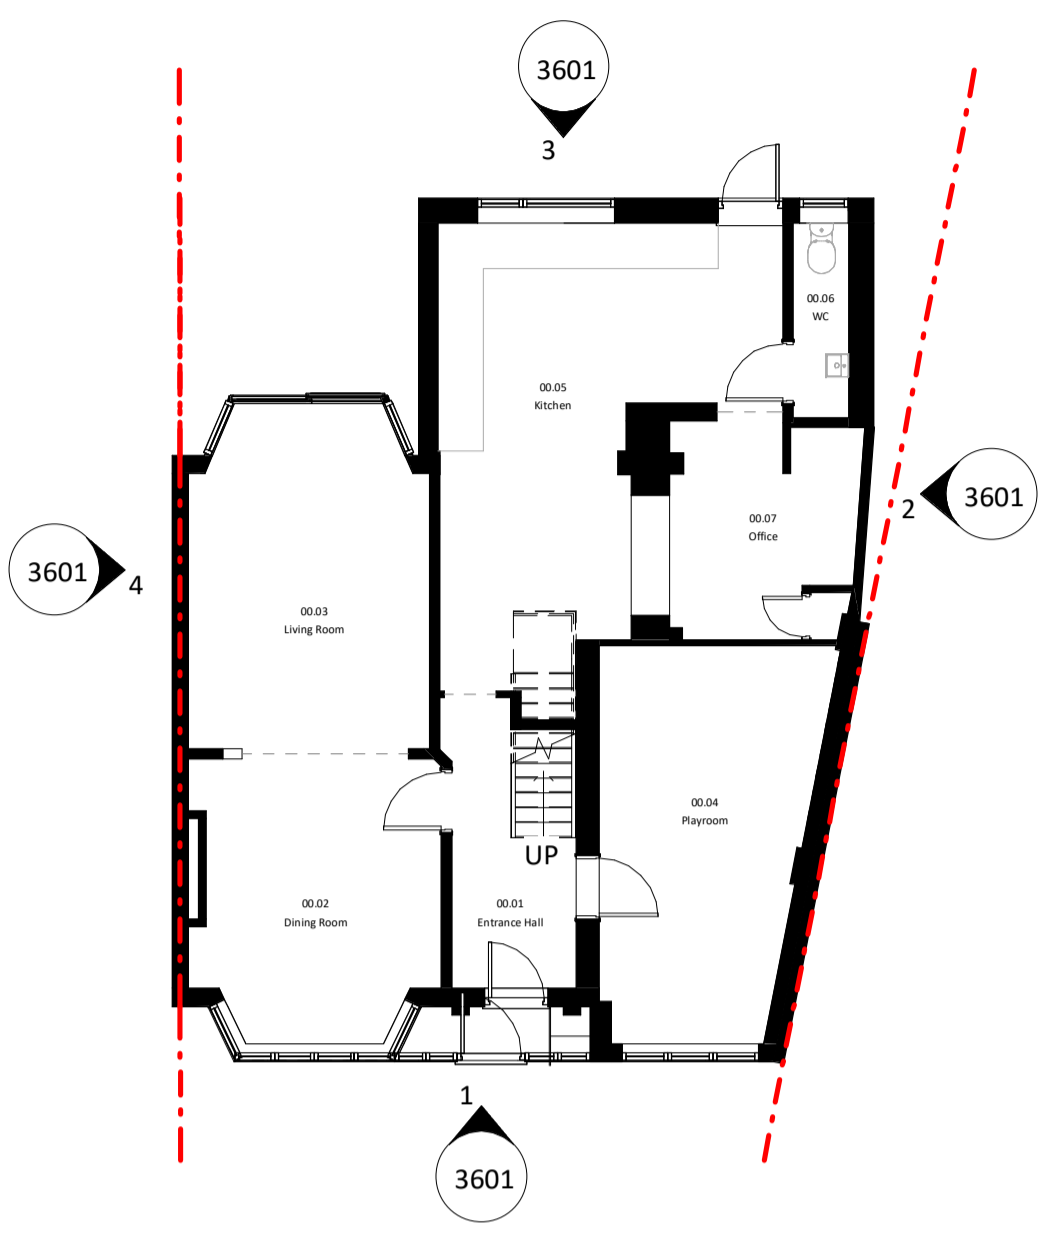


The use of this data by the recipient acts as an agreement of the following statements. Do not use this data if you do not agree with any of the following statements:-


All drawings are based upon site information supplied by third parties and as such their accuracy cannot be guaranteed. All features are approximate and subject to clarification by a detailed topographical survey, statutory service enquiries and confirmation of the legal boundaries.

The controlled version of this drawing should be viewed in DWF or PDF format not DWG or other formats. All prints of this drawing must be made in full colour.


Use figured dimensions in all cases. Check all dimensions on site. Report any discrepancies in writing to CBLS Consultants before proceeding.

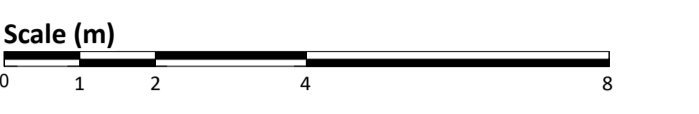


Existing Level 00 Plan
1:100

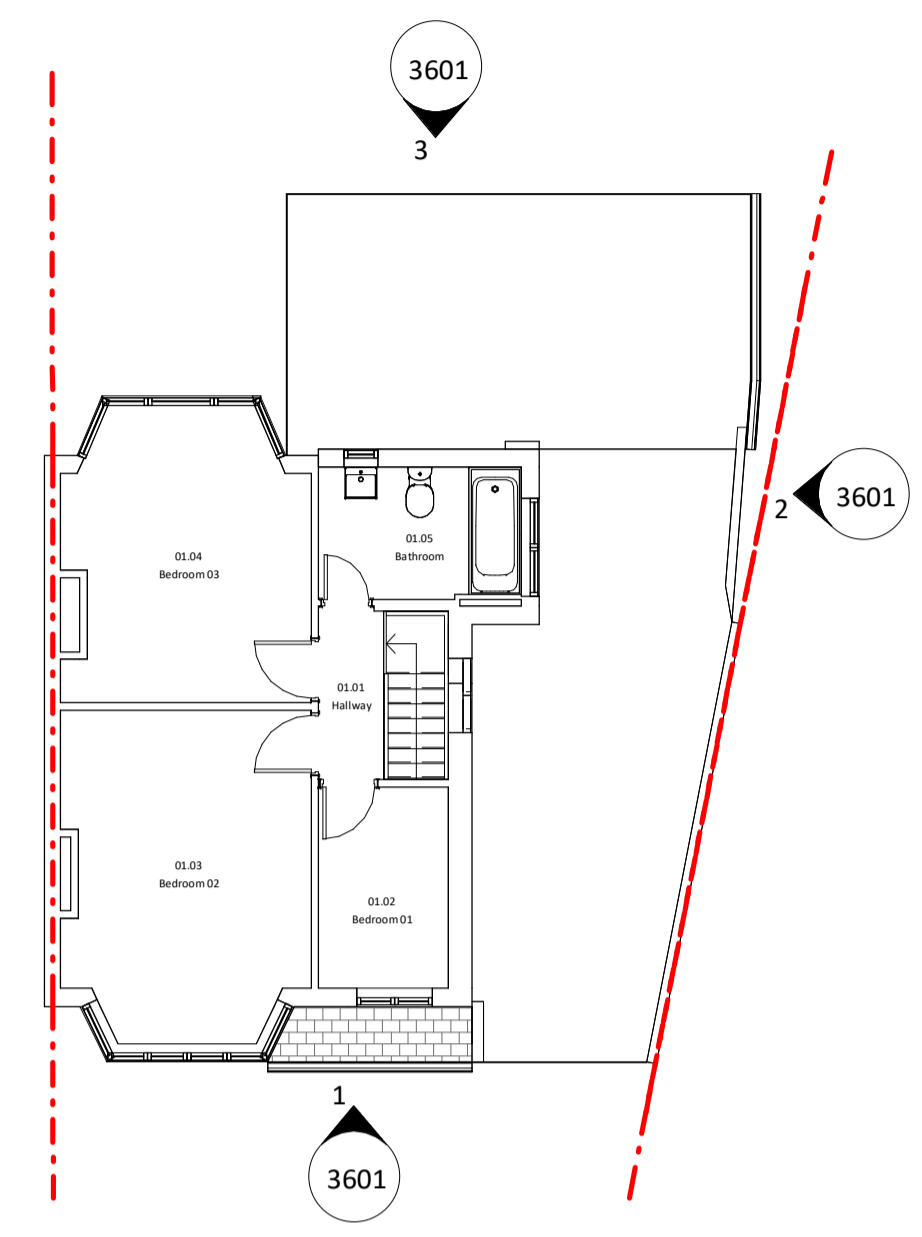


Existing Level 01 Plan
1:100

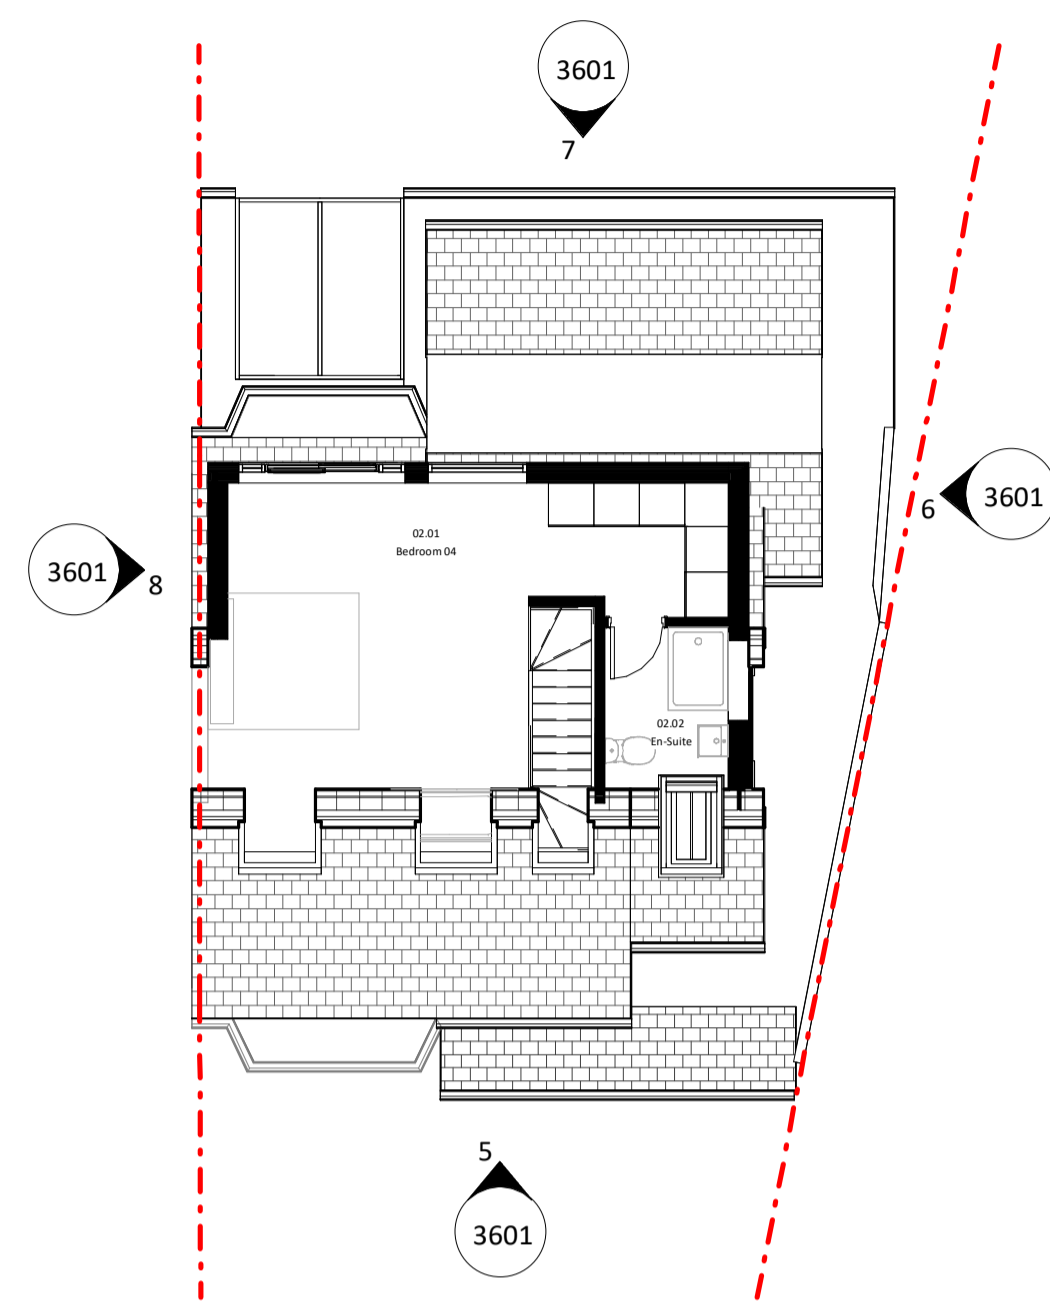


Proposed Level 02 Plan
1:100

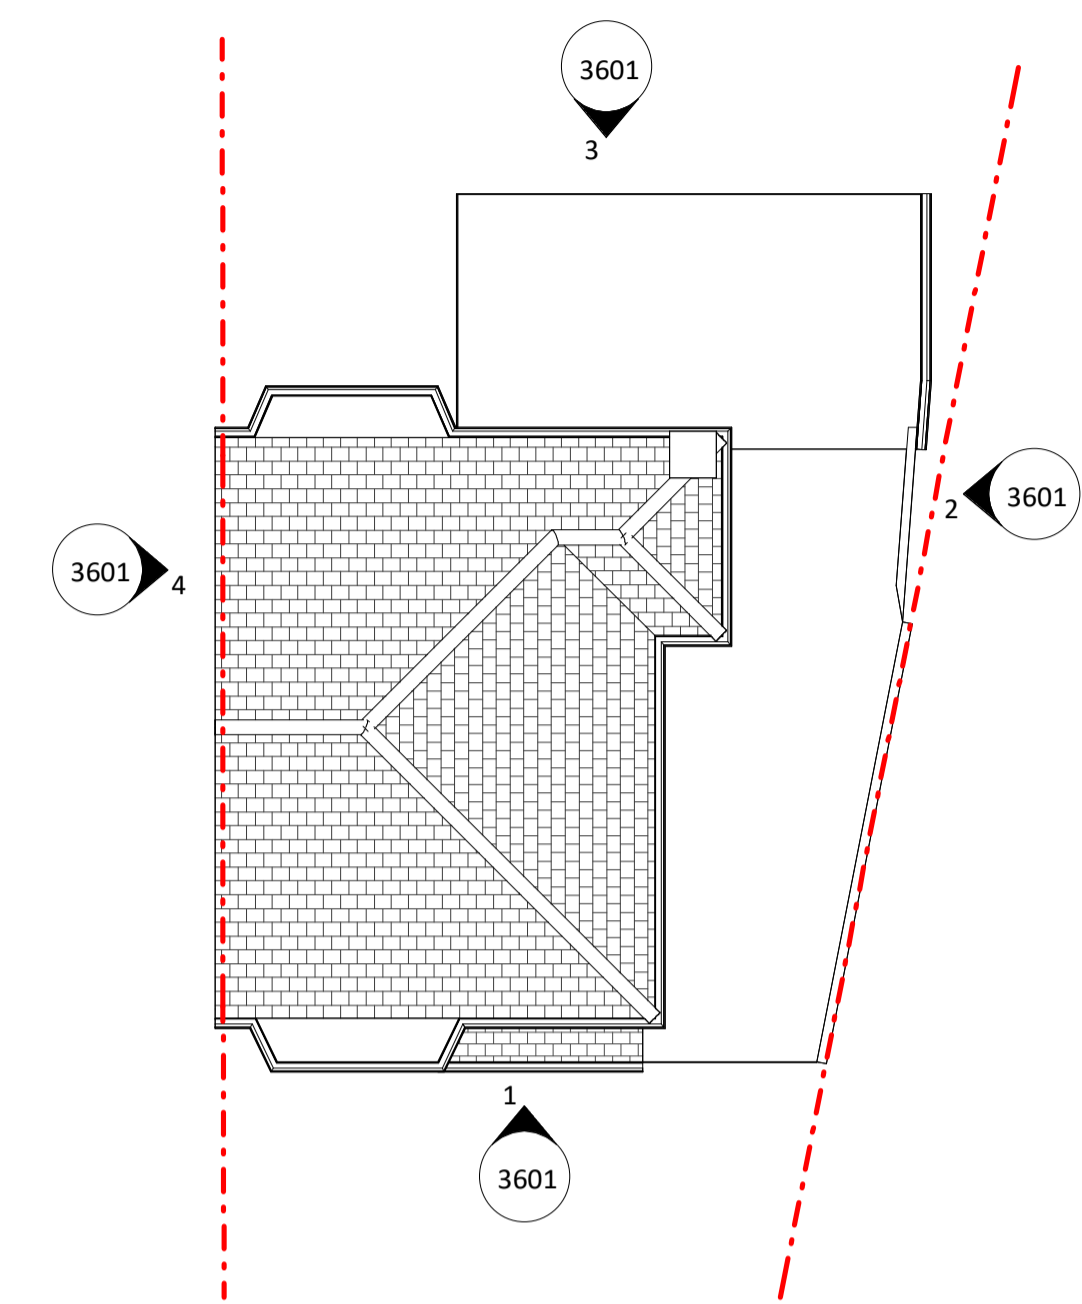


Existing Roof Level Plan
1:100

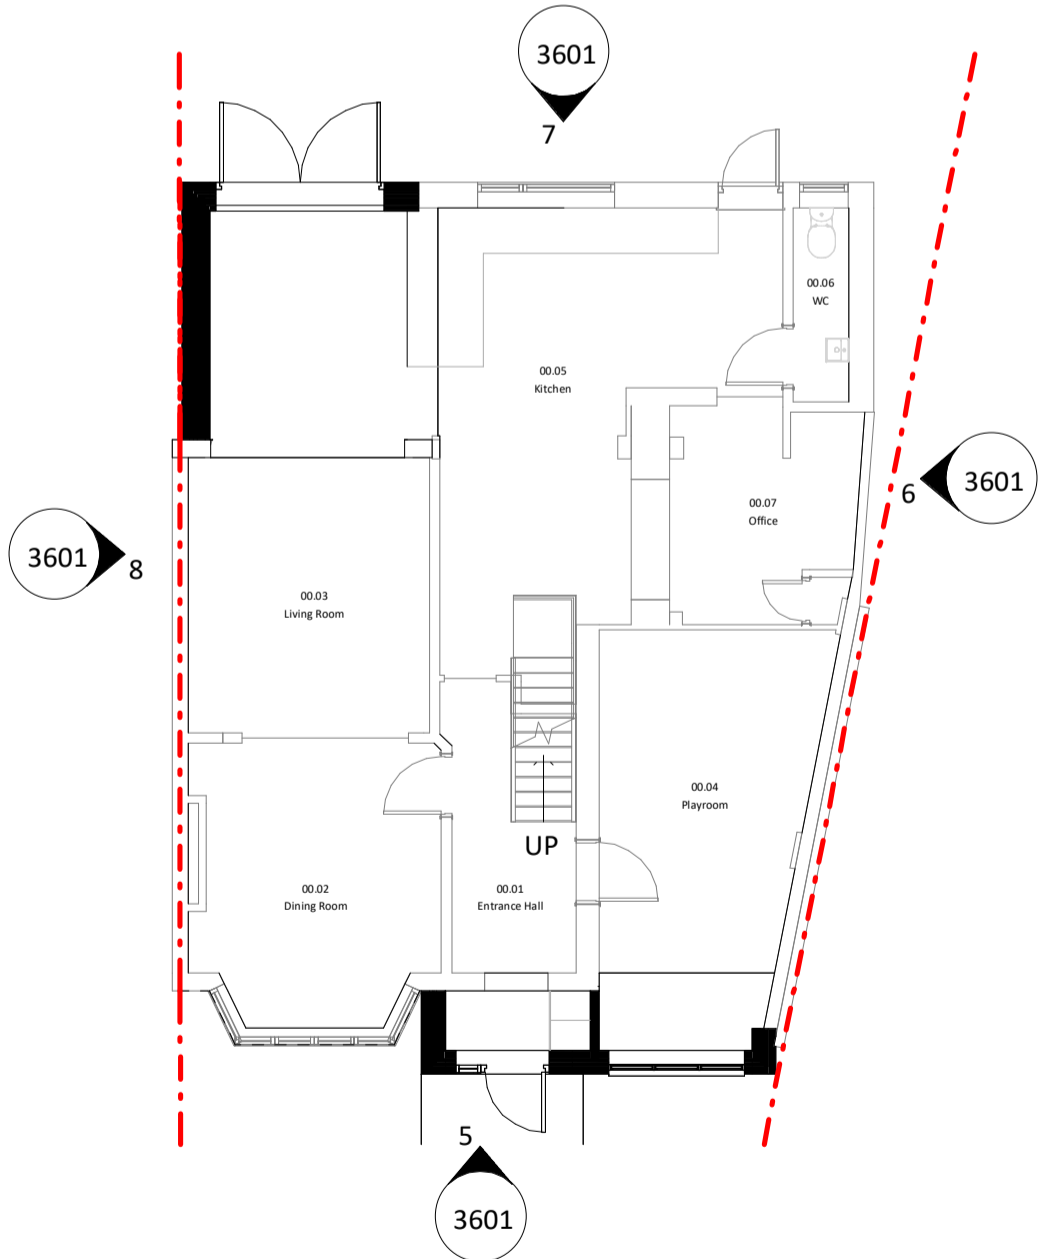

Proposed Level 00 Plan
1:100

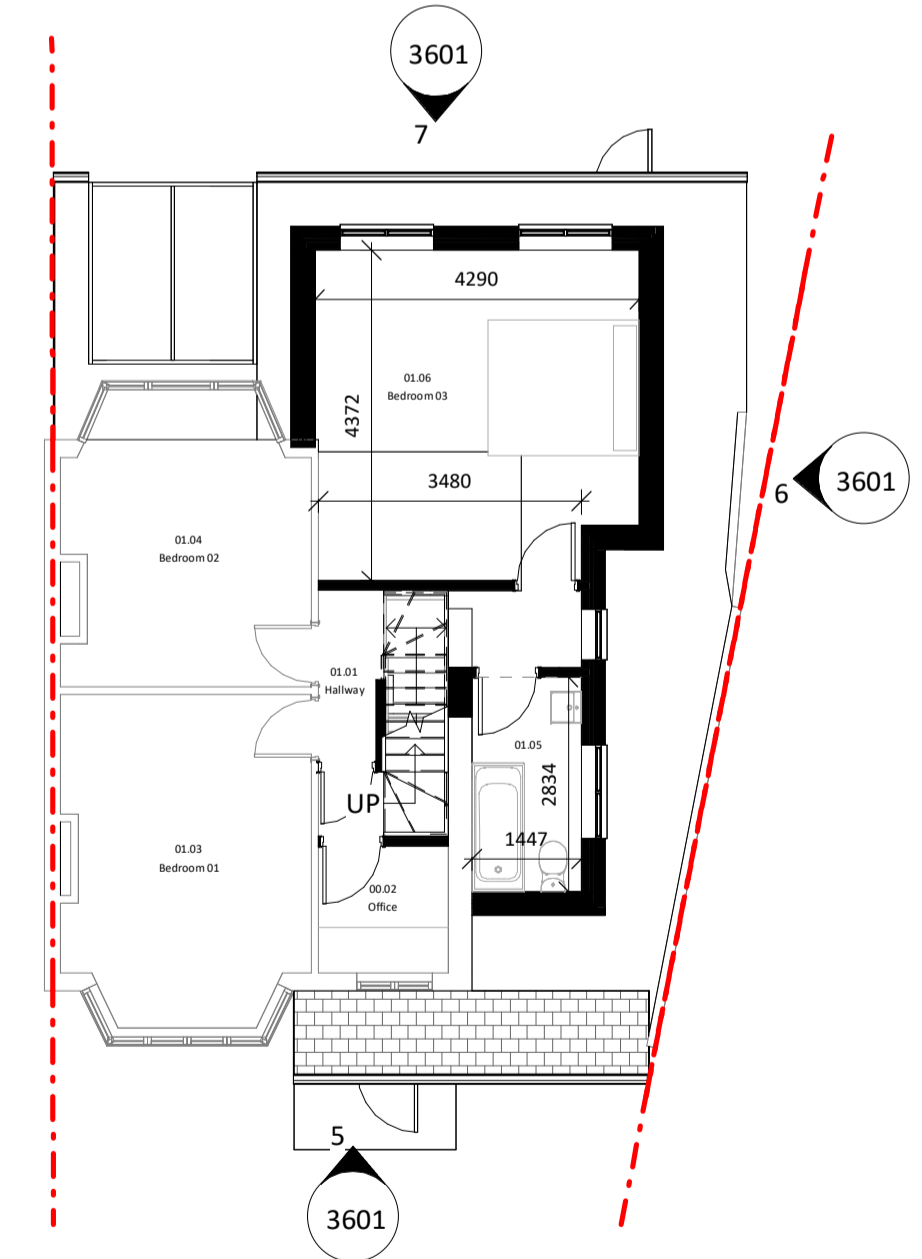

Proposed Level 01 Plan
1:100

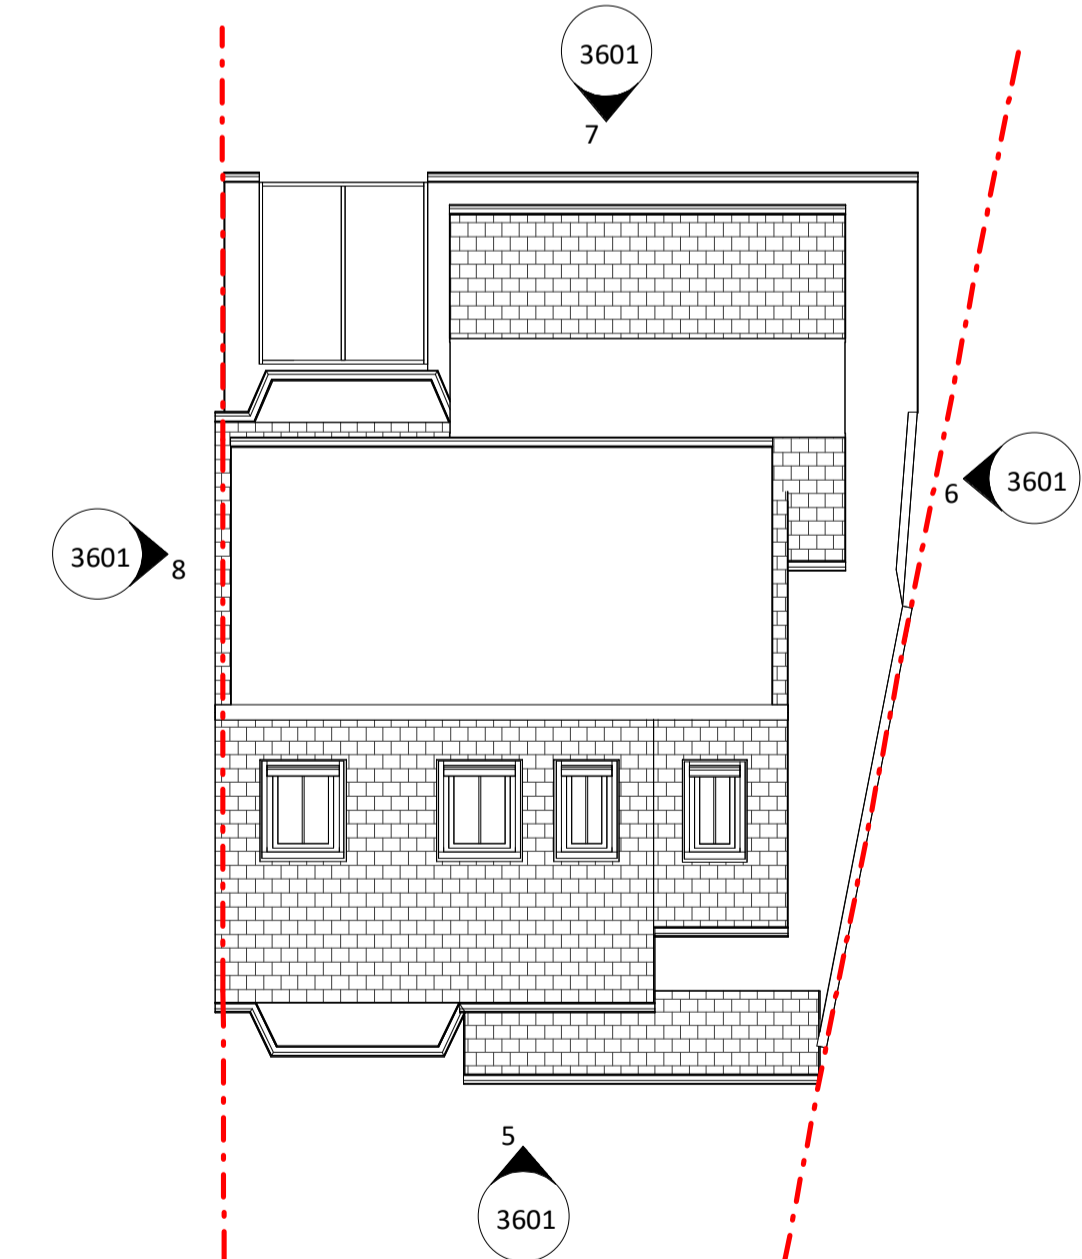

Proposed Roof Level Plan
1:100

Revision Date Drawn By
P02 16.04.2024 LS
First Issue

Revision Date Drawn By
P01 18.04.2023 LS
First Issue

Amendment
Purpose of Issue

Project
Planning
Mr & Mrs Sandground
Residential Extension
19 Parsons Crescent, HA8 8QG

Drawing
GA Plans
Existing / Proposed Floor Plans

Drawing No.	Originator	Zone	Level	Type	Rate	Number
PARS1	-	CBLS	-00	-ZZ	-DR-	A-3001
CBLS Project No.	Scale at A1	Drawn By	Status	Revision		
D_0284-	1:100	LS	S4	P02		