



PROPOSED SOUTH ELEVATION 1:100

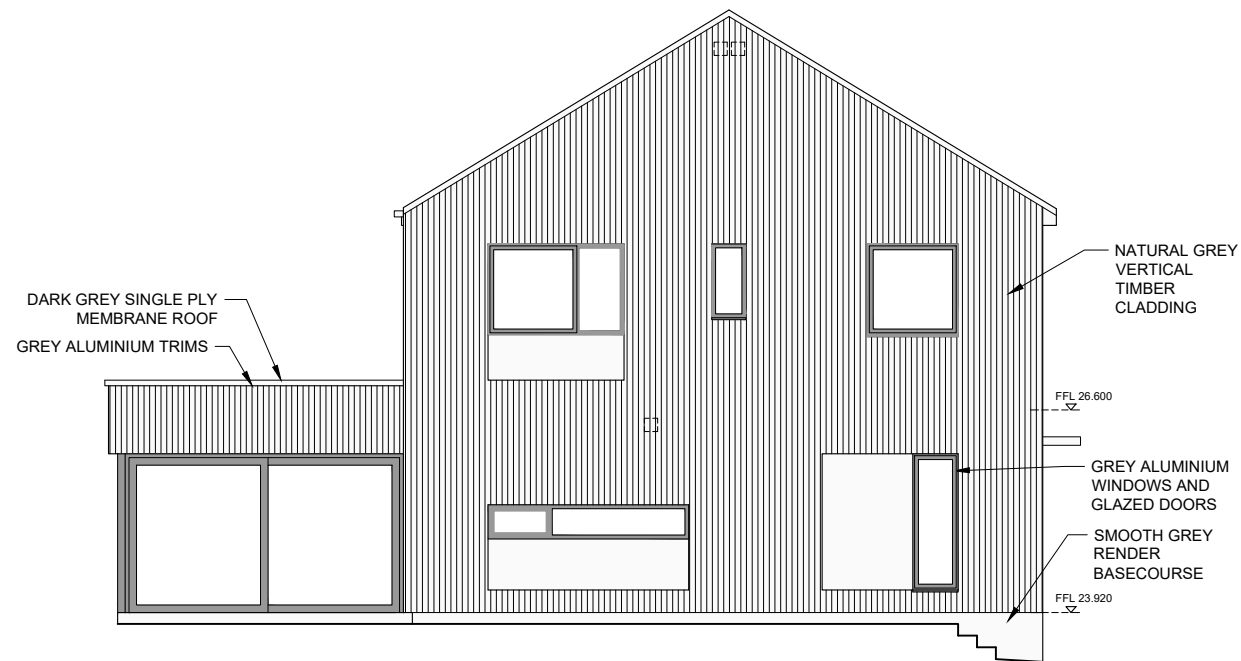

PROPOSED NORTH ELEVATION 1:100



PROPOSED WEST ELEVATION 1:100

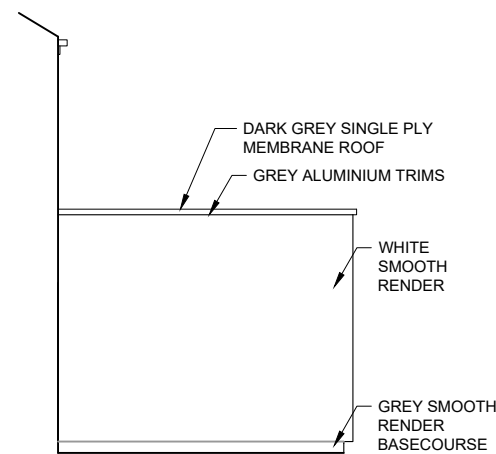

PROPOSED EAST ELEVATION 1:100

A:B Studio

Chartered Architects Ltd

T: 0141 258 3680 M: 07816 350 736

www.ab-architects.co.uk

colin.thompson@ab-architects.co.uk

32 Langside Place, Glasgow, G41 3DL

CLIENT:

JENNY SMILLIE

PROJECT:

NEW HOUSE AT 76 MITRE ROAD

DRAWING TITLE:

PROPOSED ELEVATIONS

DRAWING STATUS:

PLANNING

DATE:

14-03-24

DRAWING NO.:

19032/06A

SCALE:

1:100@A3