





Proposed Front Elevation

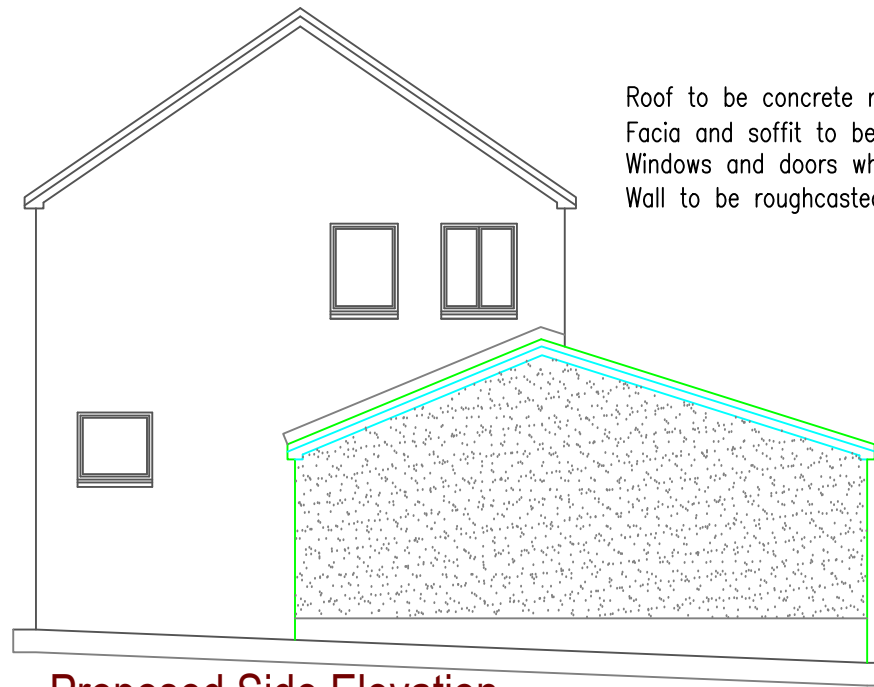


Proposed Side Elevation


Roof to be concrete roof tiles similar to existing  
 Facia and soffit to be PVC Similar to Existing  
 Windows and doors white PVC similar to existing  
 Wall to be roughcasted Similar to Existing

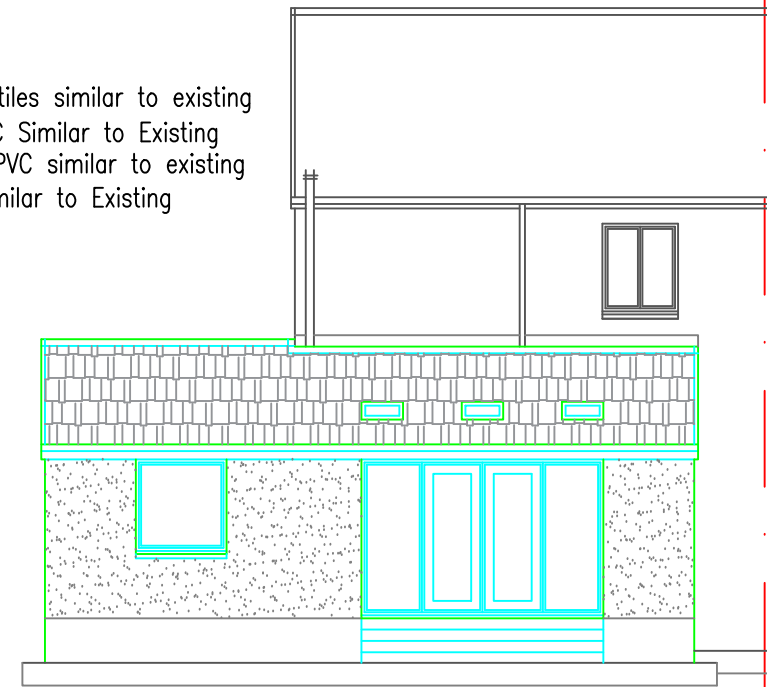


Proposed Rear Elevation

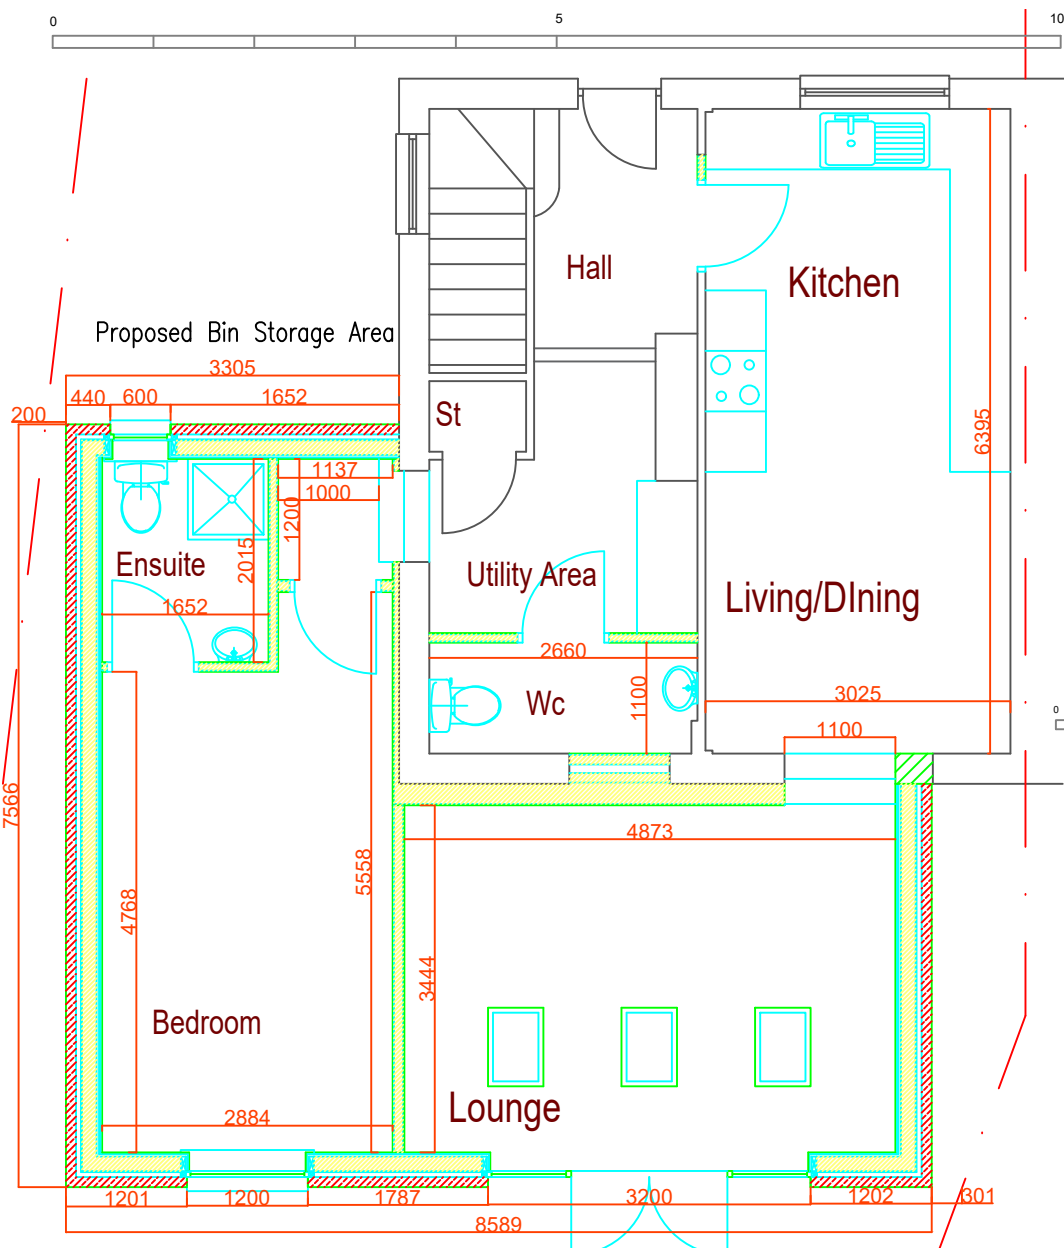


Proposed Ground Floor Plan 1:75

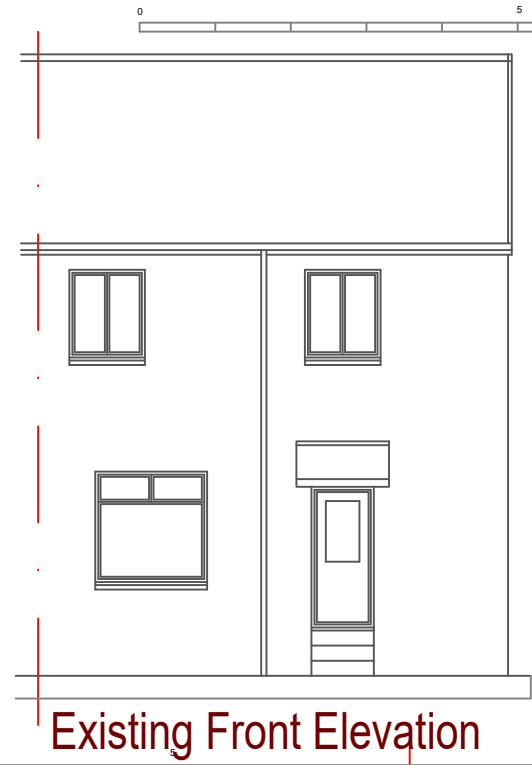


Existing Front Elevation

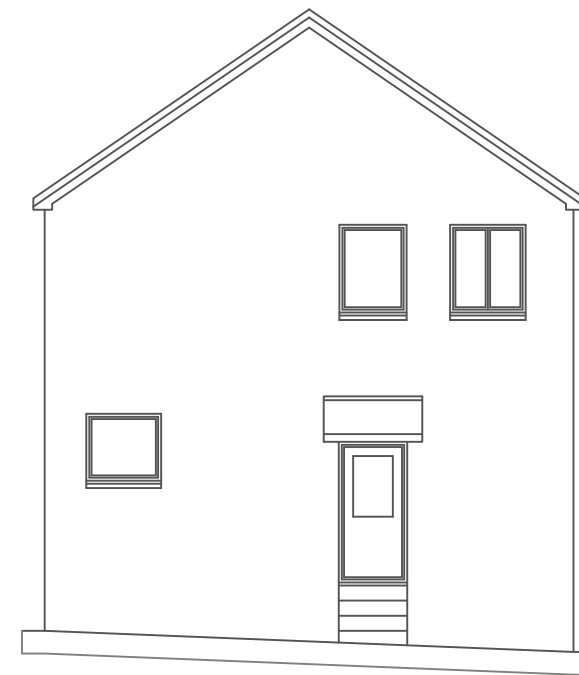

Existing Side Elevation

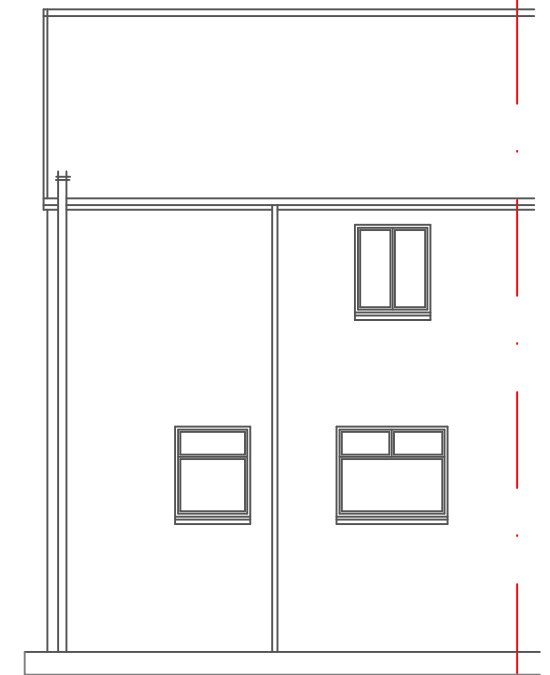

Existing Rear Elevation

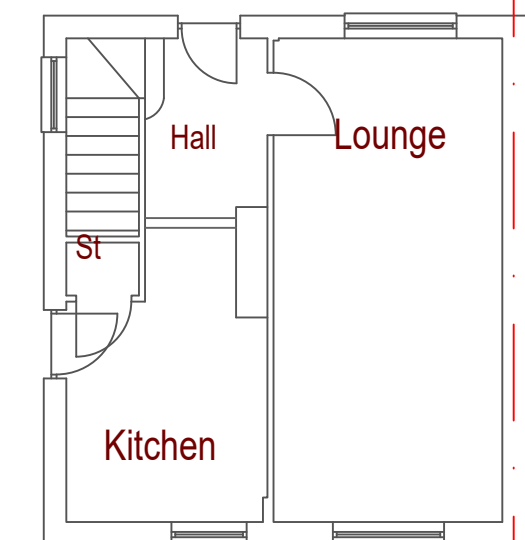

Existing Ground Floor Plan

ALL SIZES TO BE CHECKED ON SITE PRIOR TO ORDERING  
 OR MANUFACTURING ANY MATERIALS.  
 DRAWINGS PREPARED FOR OBTAINING OF ALL APPROVALS AS MAY BE NECESSARY,  
 NO RESPONSIBILITY WILL BE ACCEPTED IF PROPOSALS ARE REFUSED FOR ANY REASON.

<p>Mr A McNeil          31 Cardell Crescent          Chapelhall          ML6 8UL</p>	
<p>Existing &amp; Proposed</p>	<p>22-113-01</p>
<p>Scale 1:100 &amp; 1:75 Print at A3</p>	<p>March 2024</p>