

Issues

Bramcote



THORPE ROAD  
Drain

5.5m Access Road

Hillfield

B 1442

Pump Station

El Sub Sta

**Legend**


- 26 Plot Number
- Affordable Plot Number
- Allocated parking
- Visitors Parking
- Parking Space 2.9m x 5.5m
- House Type Reference
- Timber Shed (2 Cycle Spaces)
- Electric Vehicle Charging Point

Project:-  
Land at Foots Farm,  
Thorpe Road,  
Clacton on Sea,  
Essex

Description:-  
Parking Layout

Date  
Sept 2023  
Drawing number:-  
MA019-PL-04

Drawing Scale:-  
1-500 @ A1  
Revision:-  
A

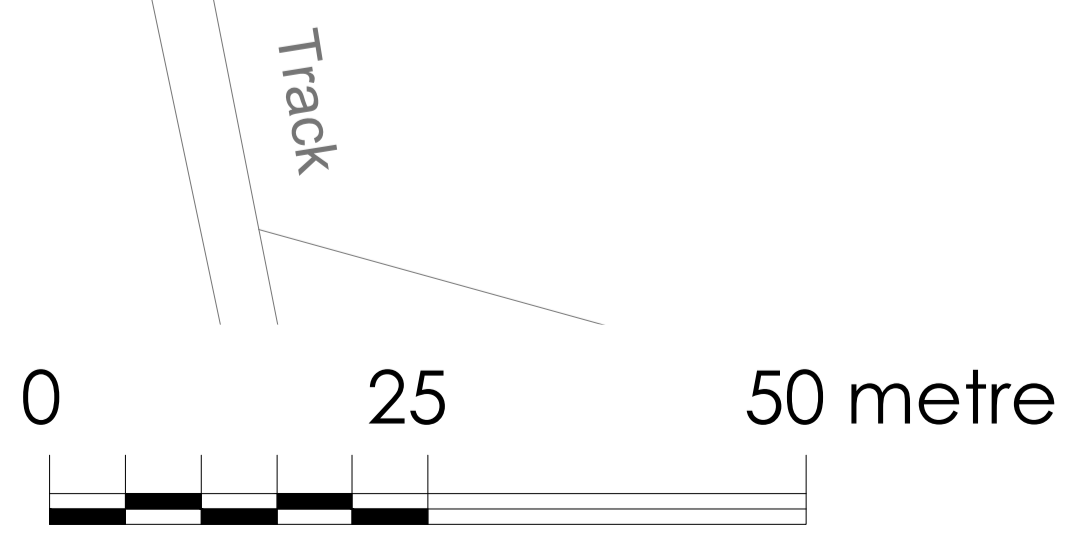

Track