



Front Elevation




Side Elevation

Rear Elevation

Side Elevation



Floor Plan

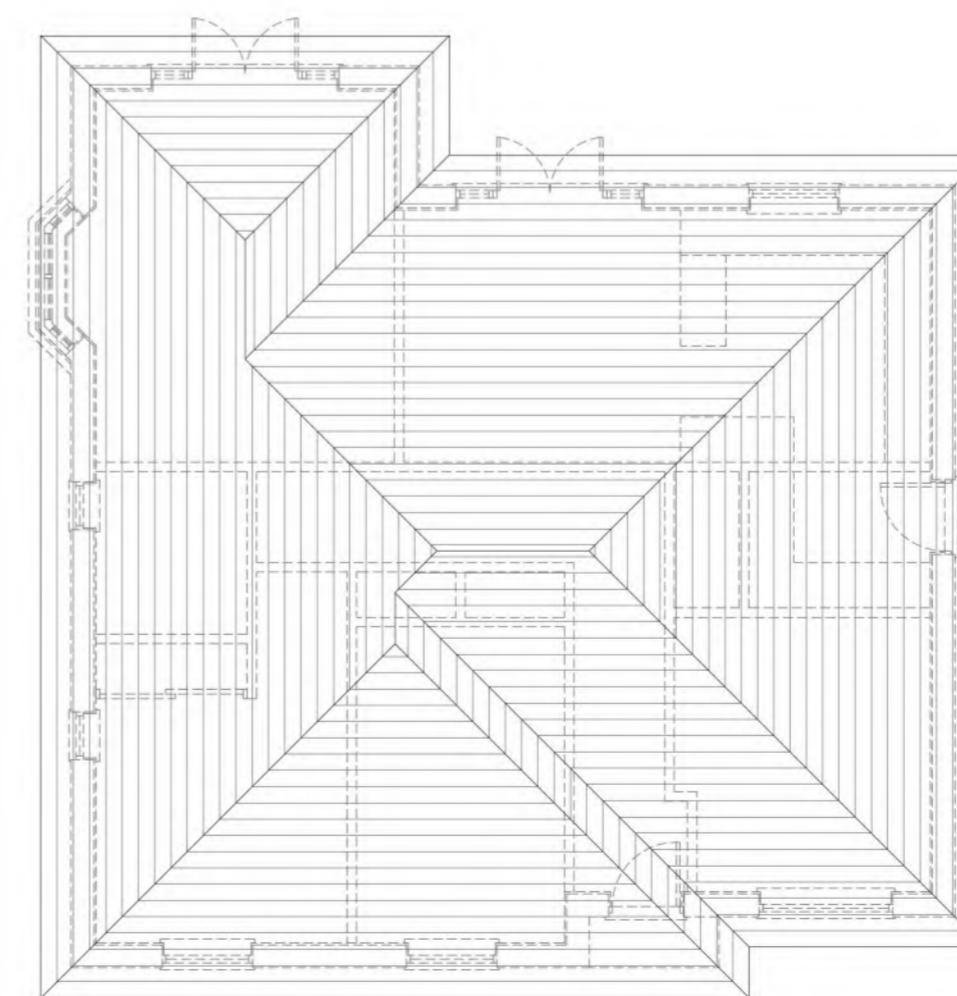

Roof Plan



3B6P Bungalow
 Floor Area:
 110.45 sqm / 1189 sqft

Project:-
 Land at Foots Farm,
 Thorpe Road,
 Clacton on Sea,
 Essex

Description:-
Type Cb
 Floor Plans & Elevations

Drawing Scale:-	Date:-
1-100 @ A2	Sept 2023
Drawing number:-	Revision:-
MA019-HT-Type Cb-02	B