

Issues

Bramcote

THORPE ROAD
Drain


Hillfield

B 1442

El Sub Sta

Legend

- 26 Plot Number
- Affordable Plot Number
- 26 Allocated parking
- Vp Visitors Parking
- Parking Space 2.9m x 5.5m
- K1a House Type Reference
- No. Bed Spaces
- 105m² Garden Areas

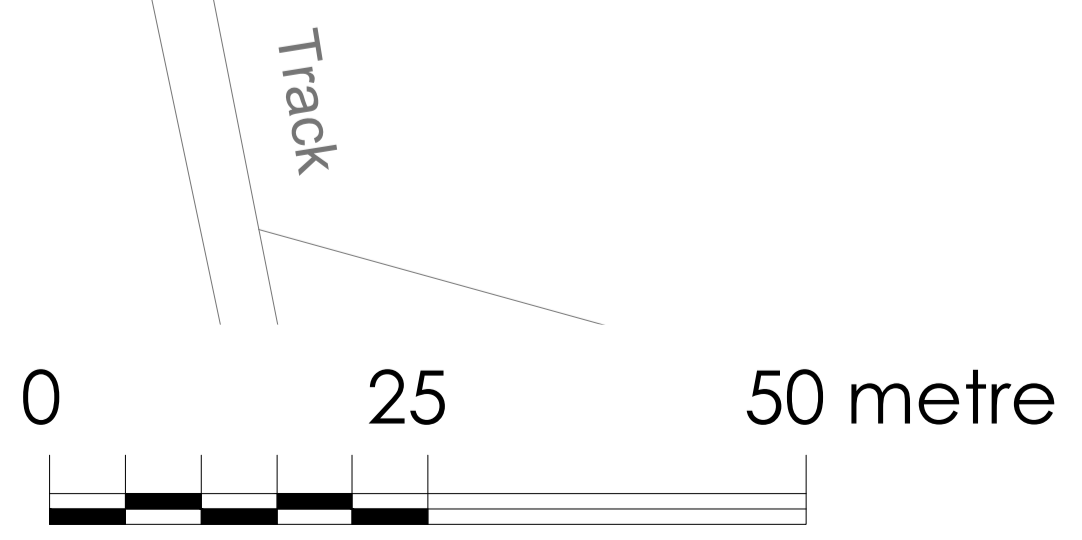

Project:-
Land at Foots Farm,
Thorpe Road,
Clacton on Sea,
Essex

Description:-
**Garden Areas
Layout**

Date
Sept 2023
Drawing number:-
MA019-PL-05

Drawing Scale:-
1-500 @ A1
Revision:-
A