



Front Elevation




Side Elevation

Rear Elevation

Side Elevation



Floor Plan

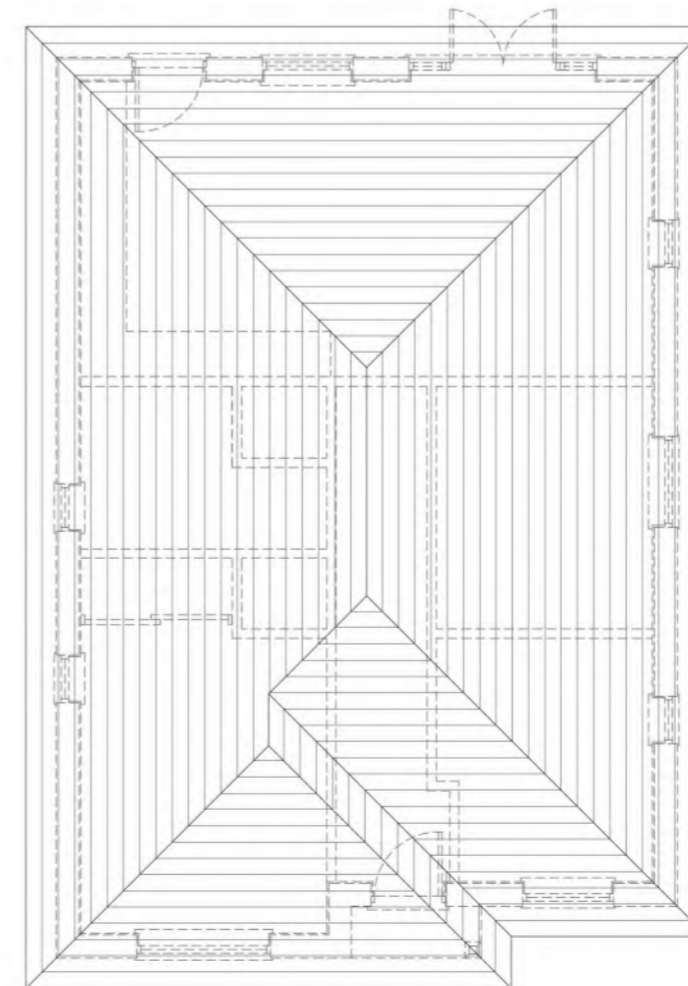

Roof Plan



3B4P Bungalow
 Floor Area:
 82.13 sqm / 884 sqft

Project:-
 Land at Foots Farm,
 Thorpe Road,
 Clacton on Sea,
 Essex

Description:-
Type Ba
 Floor Plans & Elevations

Drawing Scale:-	Date:-
1-100 @ A2	Sept 2023
Drawing number:-	Revision:-
MA019-HT-Type Ba-01	B