

Front Elevation




Side Elevation

Rear Elevation

Side Elevation



Floor Plan

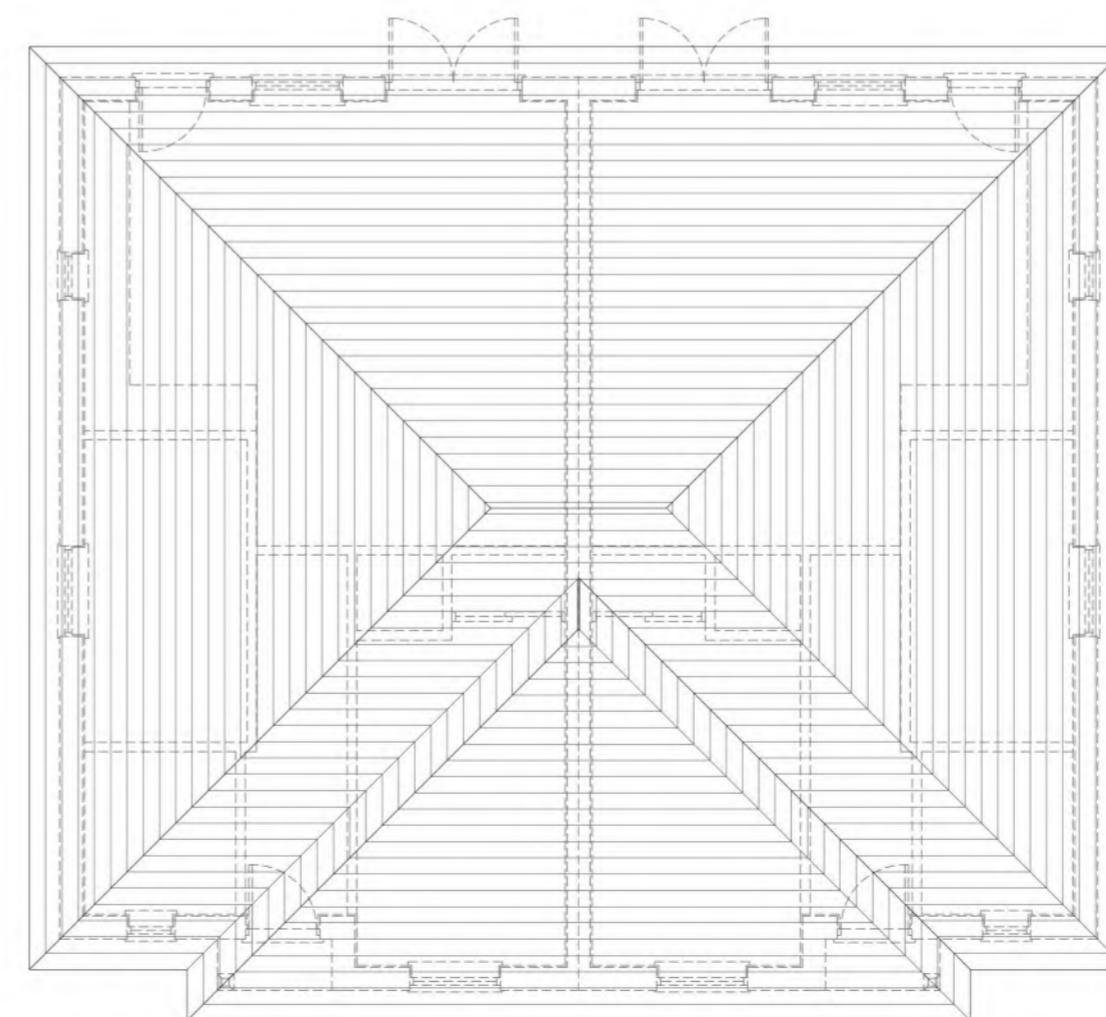

Roof Plan

2B3P Bungalow
 Floor Area:
 67.76 sqm / 730 sqft.

Project:-
 Land at Foots Farm,
 Thorpe Road,
 Clacton on Sea,
 Essex

Description:-
Type Aa
 Floor Plans & Elevations

Drawing Scale:-	Date:-
1-100 @ A2	Sept 2023
Drawing number:-	Revision:-
MA019-HT-Type Aa-01	C