


FRONT ELEVATION

SIDE ELEVATION

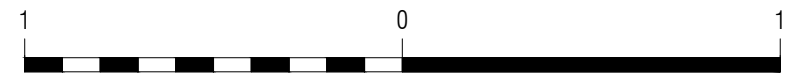

Scale (Metres) 1:15

TOKHEIM Q410  
TYPICAL PUMP DETAILS 1:15 @ A3



Castlecroft Business Centre Tom Johnston Road  
Dundee DD4 8XD  
T: 01382 774111 F: 01382 739382  
mail@amcaarchitect.co.uk

Job  
Service Station Refurbishment  
126-128 Restalrig Road  
Edinburgh  
EH7 6UW

Drawing  
Typical Pump Details

Date Scale  
MAR 2024 1:15 @ A3

Job No Drwg No Rev  
3984 PL 012

CAD Ref: 3984\_RESTALRIG\_PLANNING.dwg