

## Monitoring Details:

## Level Monitoring

Provider Name: CET

Monitoring Interval: Every 4 weeks

Instruction Date: 13/ 07/ 2023

Number of Visits: MUFN

Reading Date:

Visits Completed: 7

Date of Issue: 20/ 03/ 2024

Visits Outstanding: MUFN

## Client Details:

Client: CET

Engineer / Handler: -

Job Reference: SHAA01022064

## Monitored Address:

Occupier: Mr &amp; Mrs Lloyd &amp; Jacqueline Martin

Address: LONG ACRE MAIN STREET, POLEBROOK, PETERBOROUGH, PE8 5LN


Telephone: [REDACTED]

Email: [REDACTED]

## Front Elevation



Site Plan

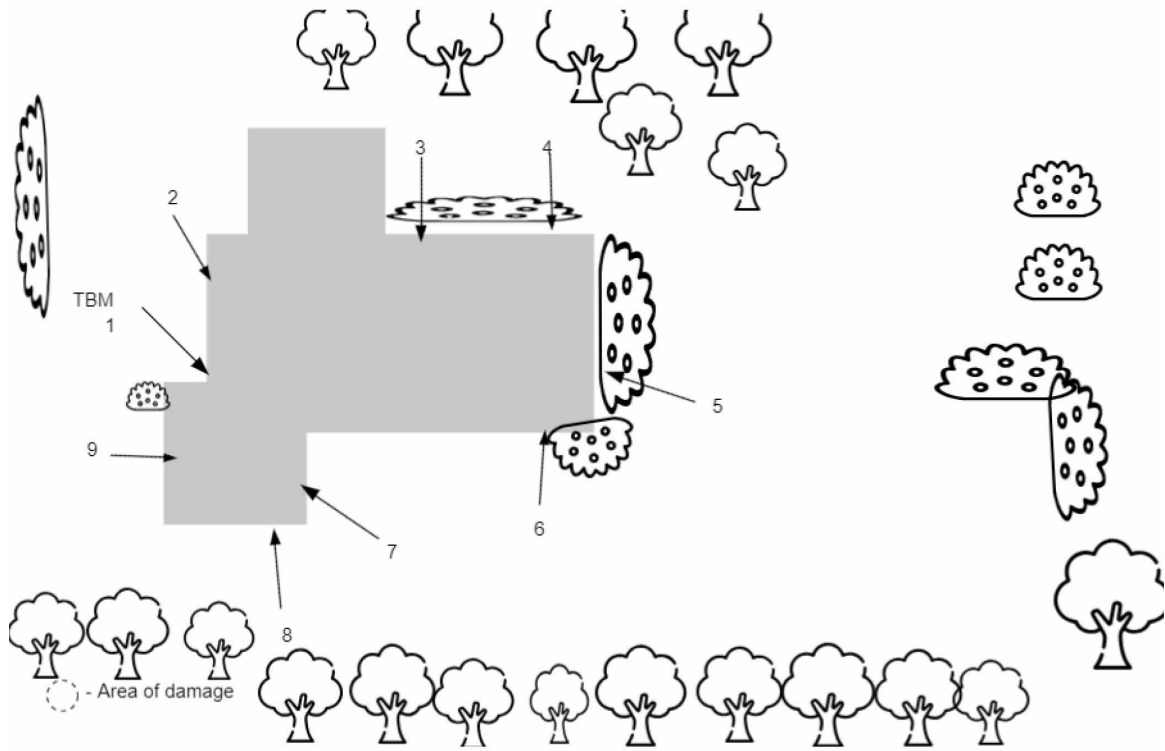

## Level Readings

	Visit 1	Visit 2	Visit 3	Visit 4	Visit 5	Visit 6	Visit 7	Visit 8
	27/07/23	21/09/23	03/11/23	07/12/23	19/01/24	22/02/24	20/03/24	
TBM1	10.0000	10.0000	10.0000	10.0000	10.0000	10.0000	10.0000	
2	10.5324	10.5322	10.5321	10.5326	10.5331	10.5332	10.5322	
3	10.7681	10.7672	10.7674	10.7693	10.7704	10.7697	10.7693	
4	10.6932	10.6923	10.6931	10.6949	10.6963	10.6942	10.6949	
5	10.9234	10.9230	10.9238	10.9251	10.9278	10.9275	10.9277	
6	10.0751	10.0740	10.0752	10.0767	10.0791	10.0801	10.0814	
7	9.9038	9.9044	9.9045	9.9040	9.9064	9.9056	9.9057	
8	9.9735	9.9743	9.9737	9.9740	9.9754	9.9754	9.9758	
Taken by	AB	BB	BB	EC	LD	AB	LD	
Serial number	1212155	1201050	1201050	1212103	190	1212155	190	

## Level Movement (Displayed in Millimeters)

	Visit 1	Visit 2	Visit 3	Visit 4	Visit 5	Visit 6	Visit 7	Visit 8
	27/07/23	21/09/23	03/11/23	07/12/23	19/01/24	22/02/24	20/03/24	
TBM1	0	0	0	0	0	0	0	
2	0	-0.2	-0.3	+0.2	+0.7	+0.8	-0.2	
3	0	-0.9	-0.7	+1.2	+2.3	+1.6	+1.2	
4	0	-0.9	-0.1	+1.7	+3.1	+1	+1.7	
5	0	-0.4	+0.4	+1.7	+4.4	+4.1	+4.3	
6	0	-1.1	+0.1	+1.6	+4	+5	+6.3	
7	0	+0.6	+0.7	+0.2	+2.6	+1.8	+1.9	
8	0	+0.8	+0.2	+0.5	+1.9	+1.9	+2.3	



Level Readings Chart (Points TBM 1 - 9)

