


D-POSTER




D-Poster


Paper and Paste

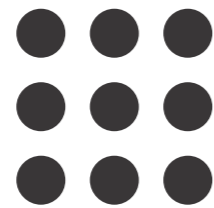

High resolution LED display

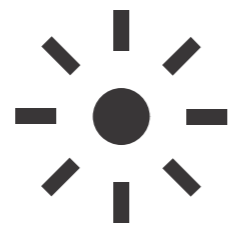

Dimmable to 55 cd/m²
Embedded ambient light sensors to control brightness

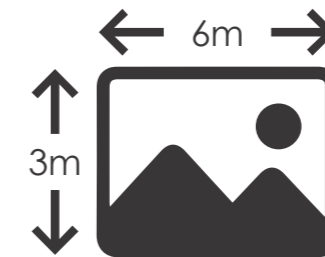

Sized to match existing poster panels



Reduced depth of 60mm compared to
traditional digital panel (300-600mm)