

This drawing is the property of Athurell and Kirkland. Copyright is reserved by them and this drawing is issued on the condition that it is not copied, reproduced, retained or disclosed to any unauthorised person, either wholly or in part without the consent in writing of Athurell and Kirkland. Figured dimensions are only to be taken from this drawing. All dimensions to be checked on site before any work is put in hand. If in doubt please ask.


# 1 BED FIRST FLOOR FLAT

**REVISIONS:**



- A 26.02.21 Minor amendments made, notes added
- B 01.07.21 Bike storage note added

 REMOVED

 PROPOSED

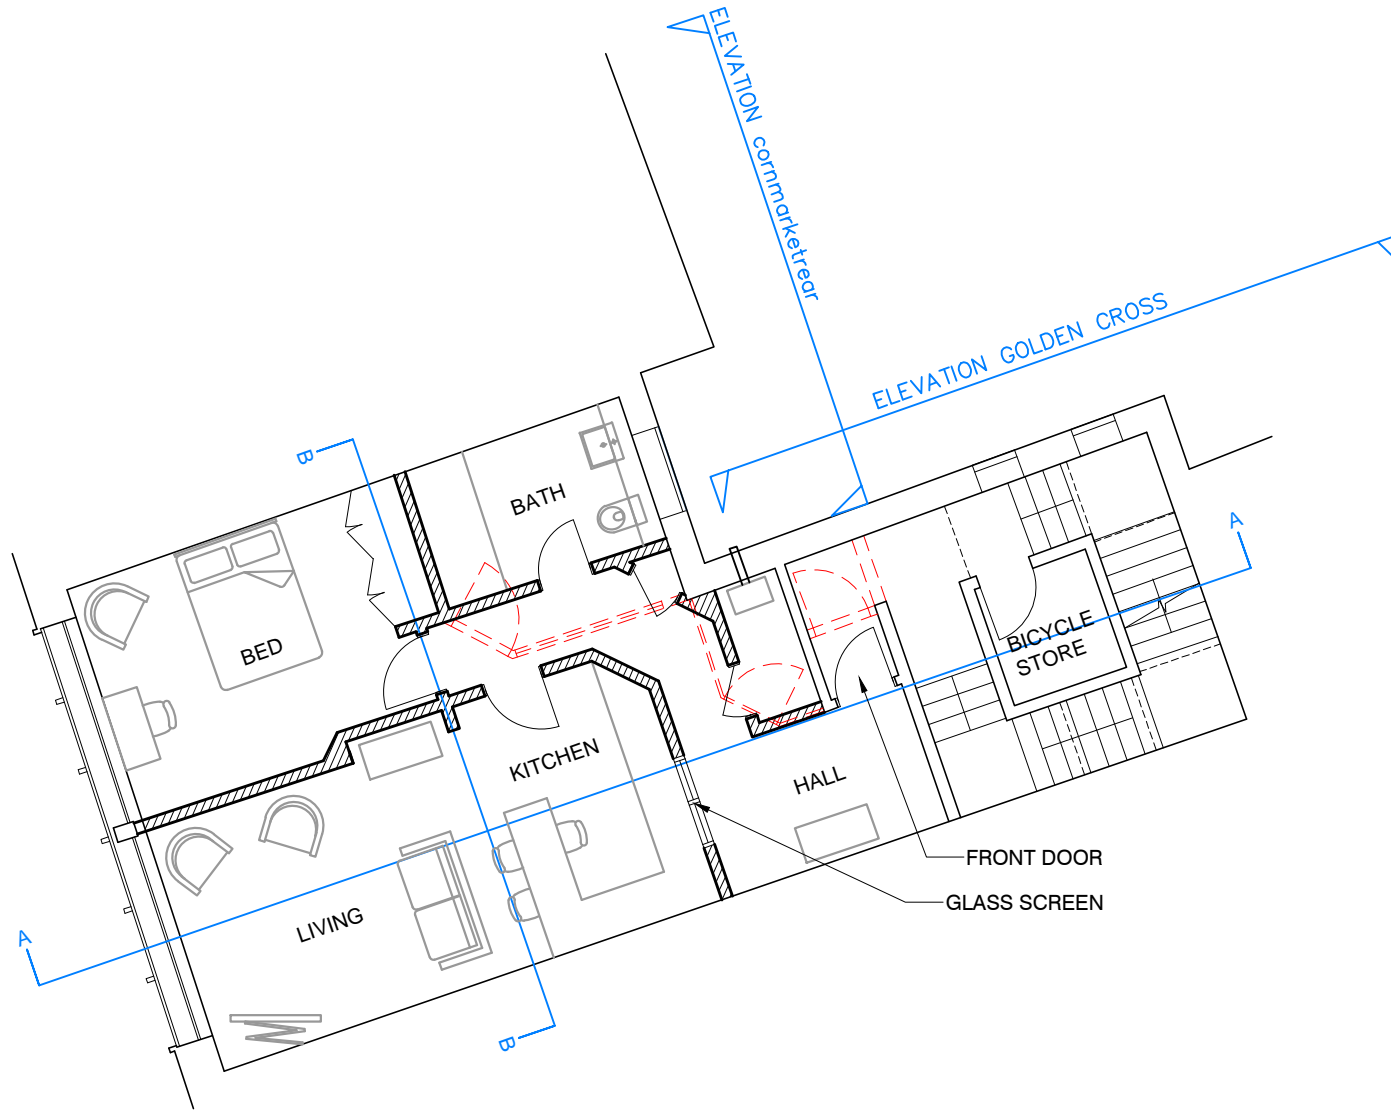

PROPOSED FIRST FLOOR PLAN

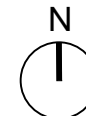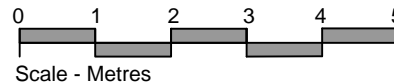

**AK**  
ARCHITECTS  
**ARTHURELL + KIRKLAND LLP**  
19 Wharfedale Road  
Kings Cross  
London  
N1 9SB

Tel : 020 7833 9484  
Fax: 020 7833 9440  
Email: info@arthurellandkirkland.com  
Web : www.arthurellandkirkland.com

Project:  
**4 CORNMARKE STREET  
OXFORD  
OX1 3EX**

Drawing title:  
**PROPOSED FIRST FLOOR PLAN**

Scale: A4 @ 1.100  
Drawn: LK  
Date: 18.01.21

Job no: 1236  
Drawing no: 12  
Revision: B